




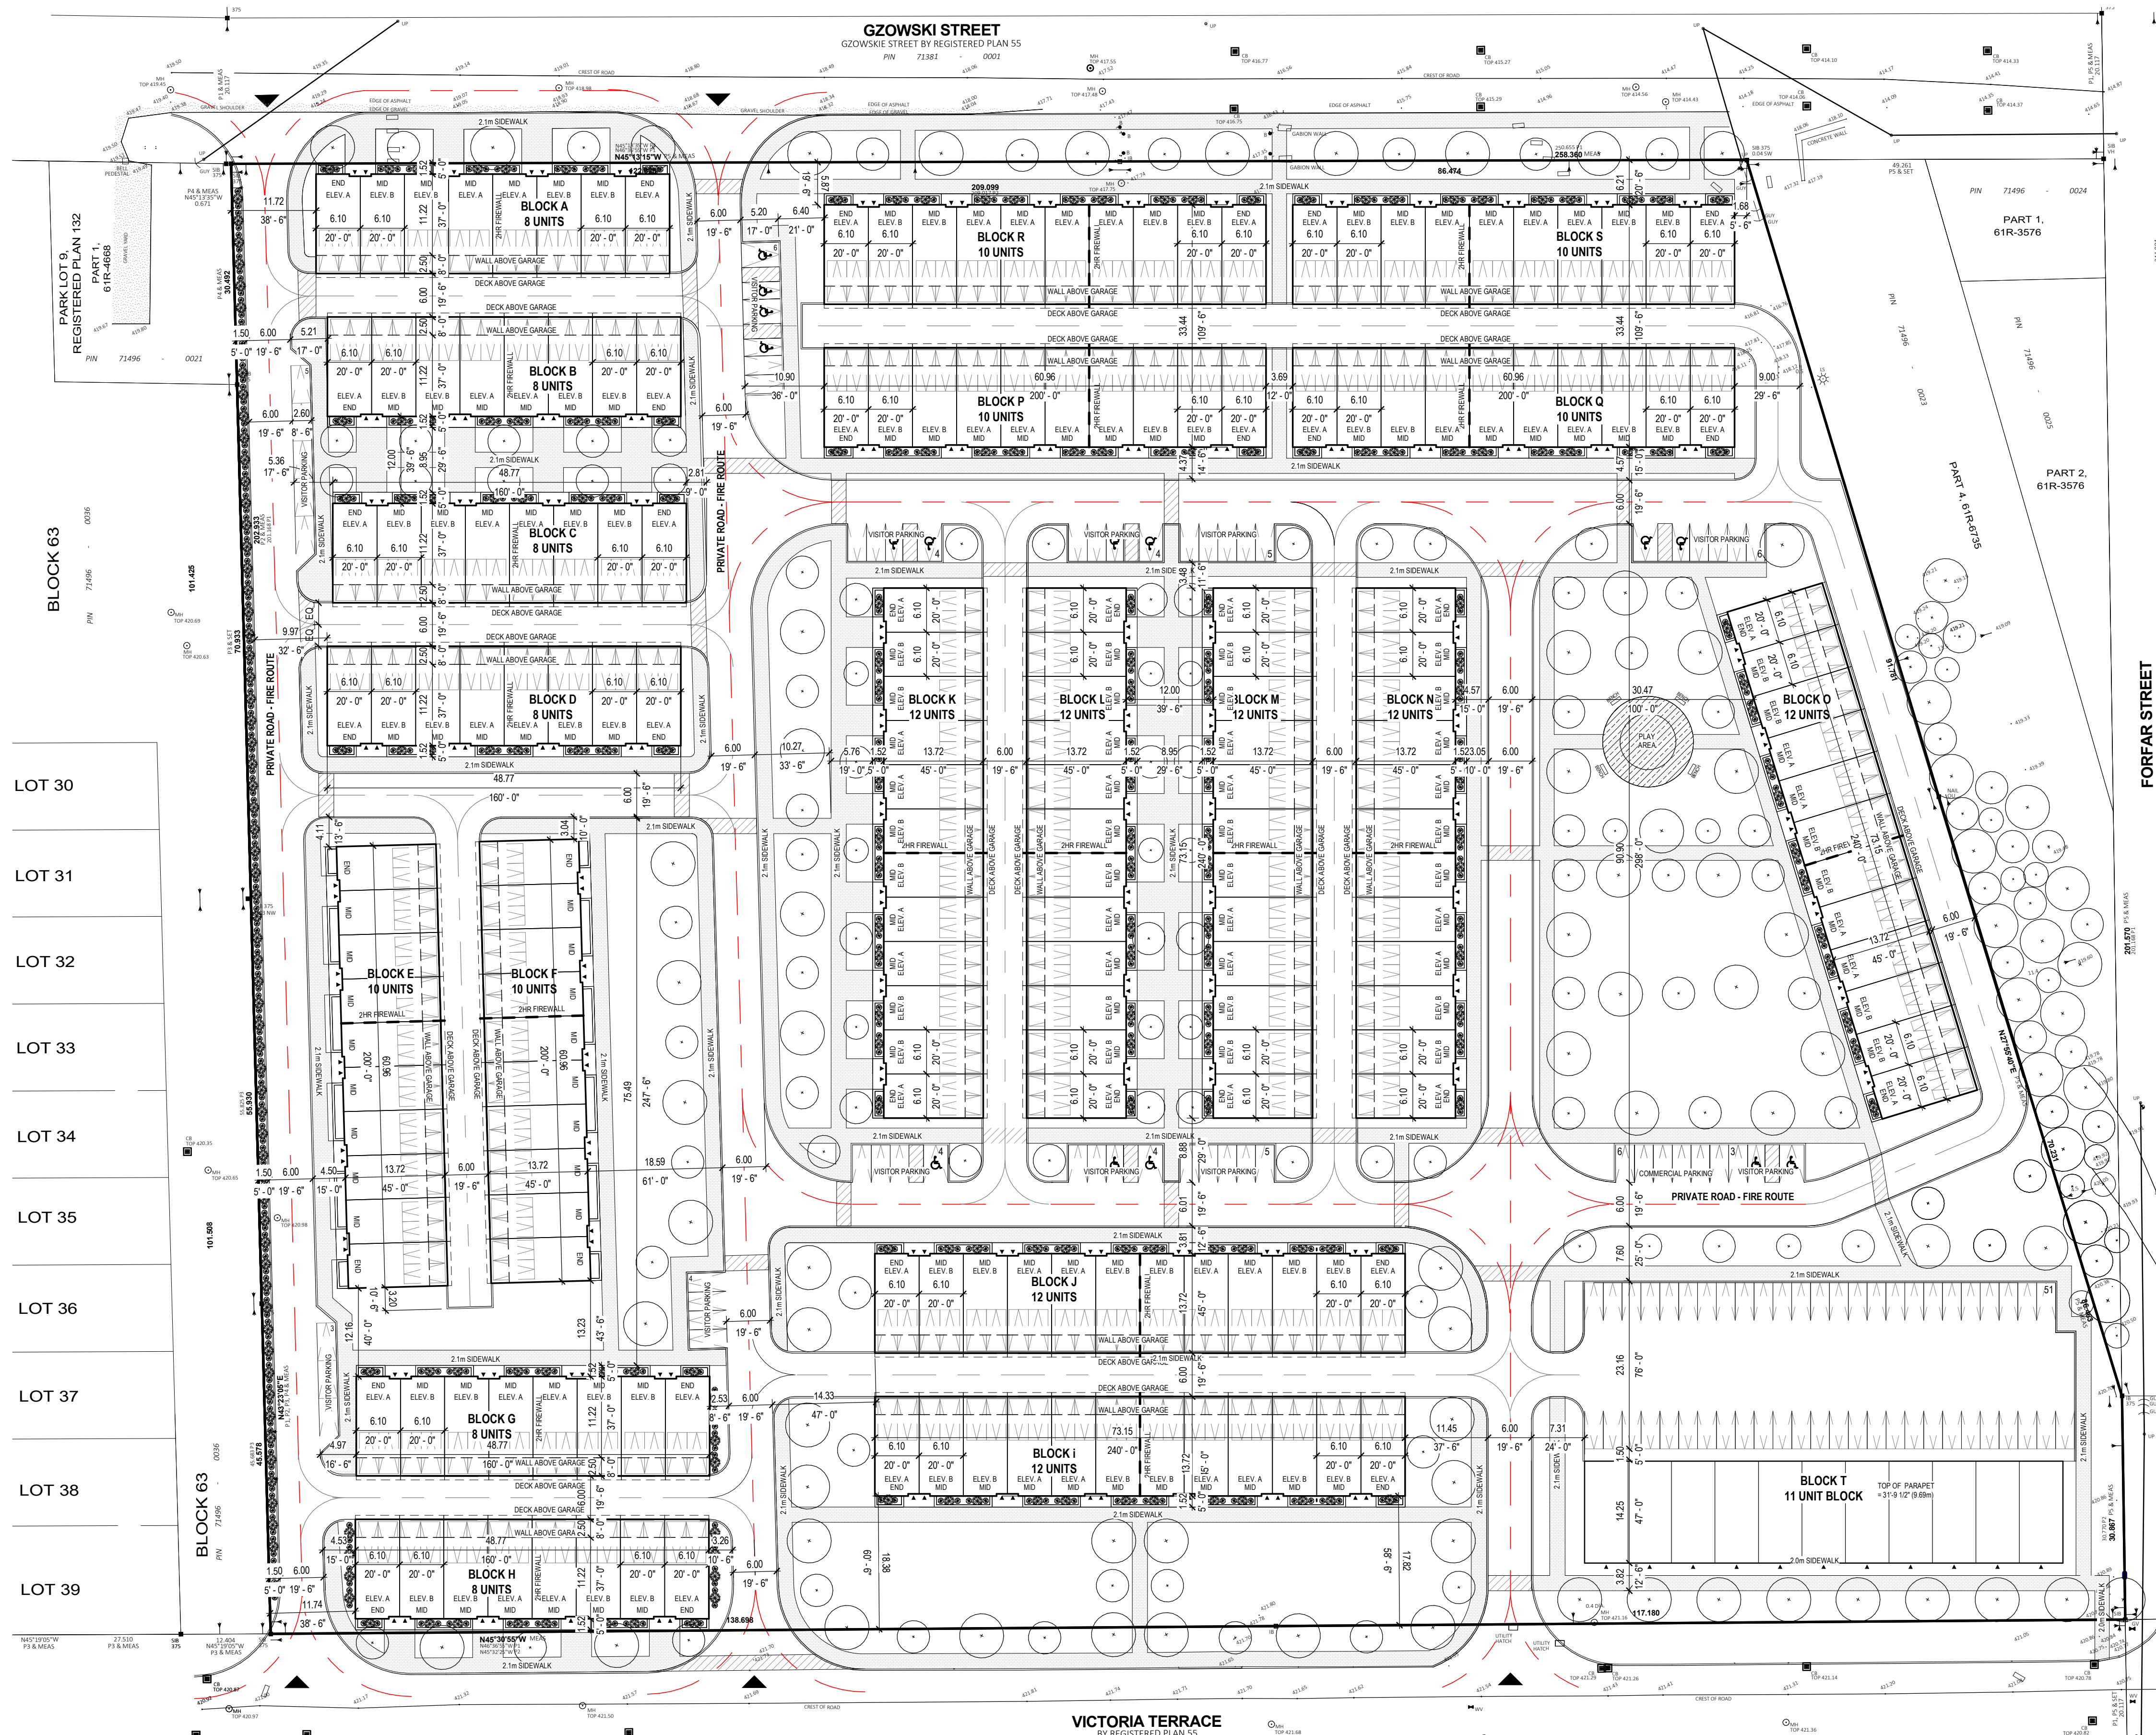

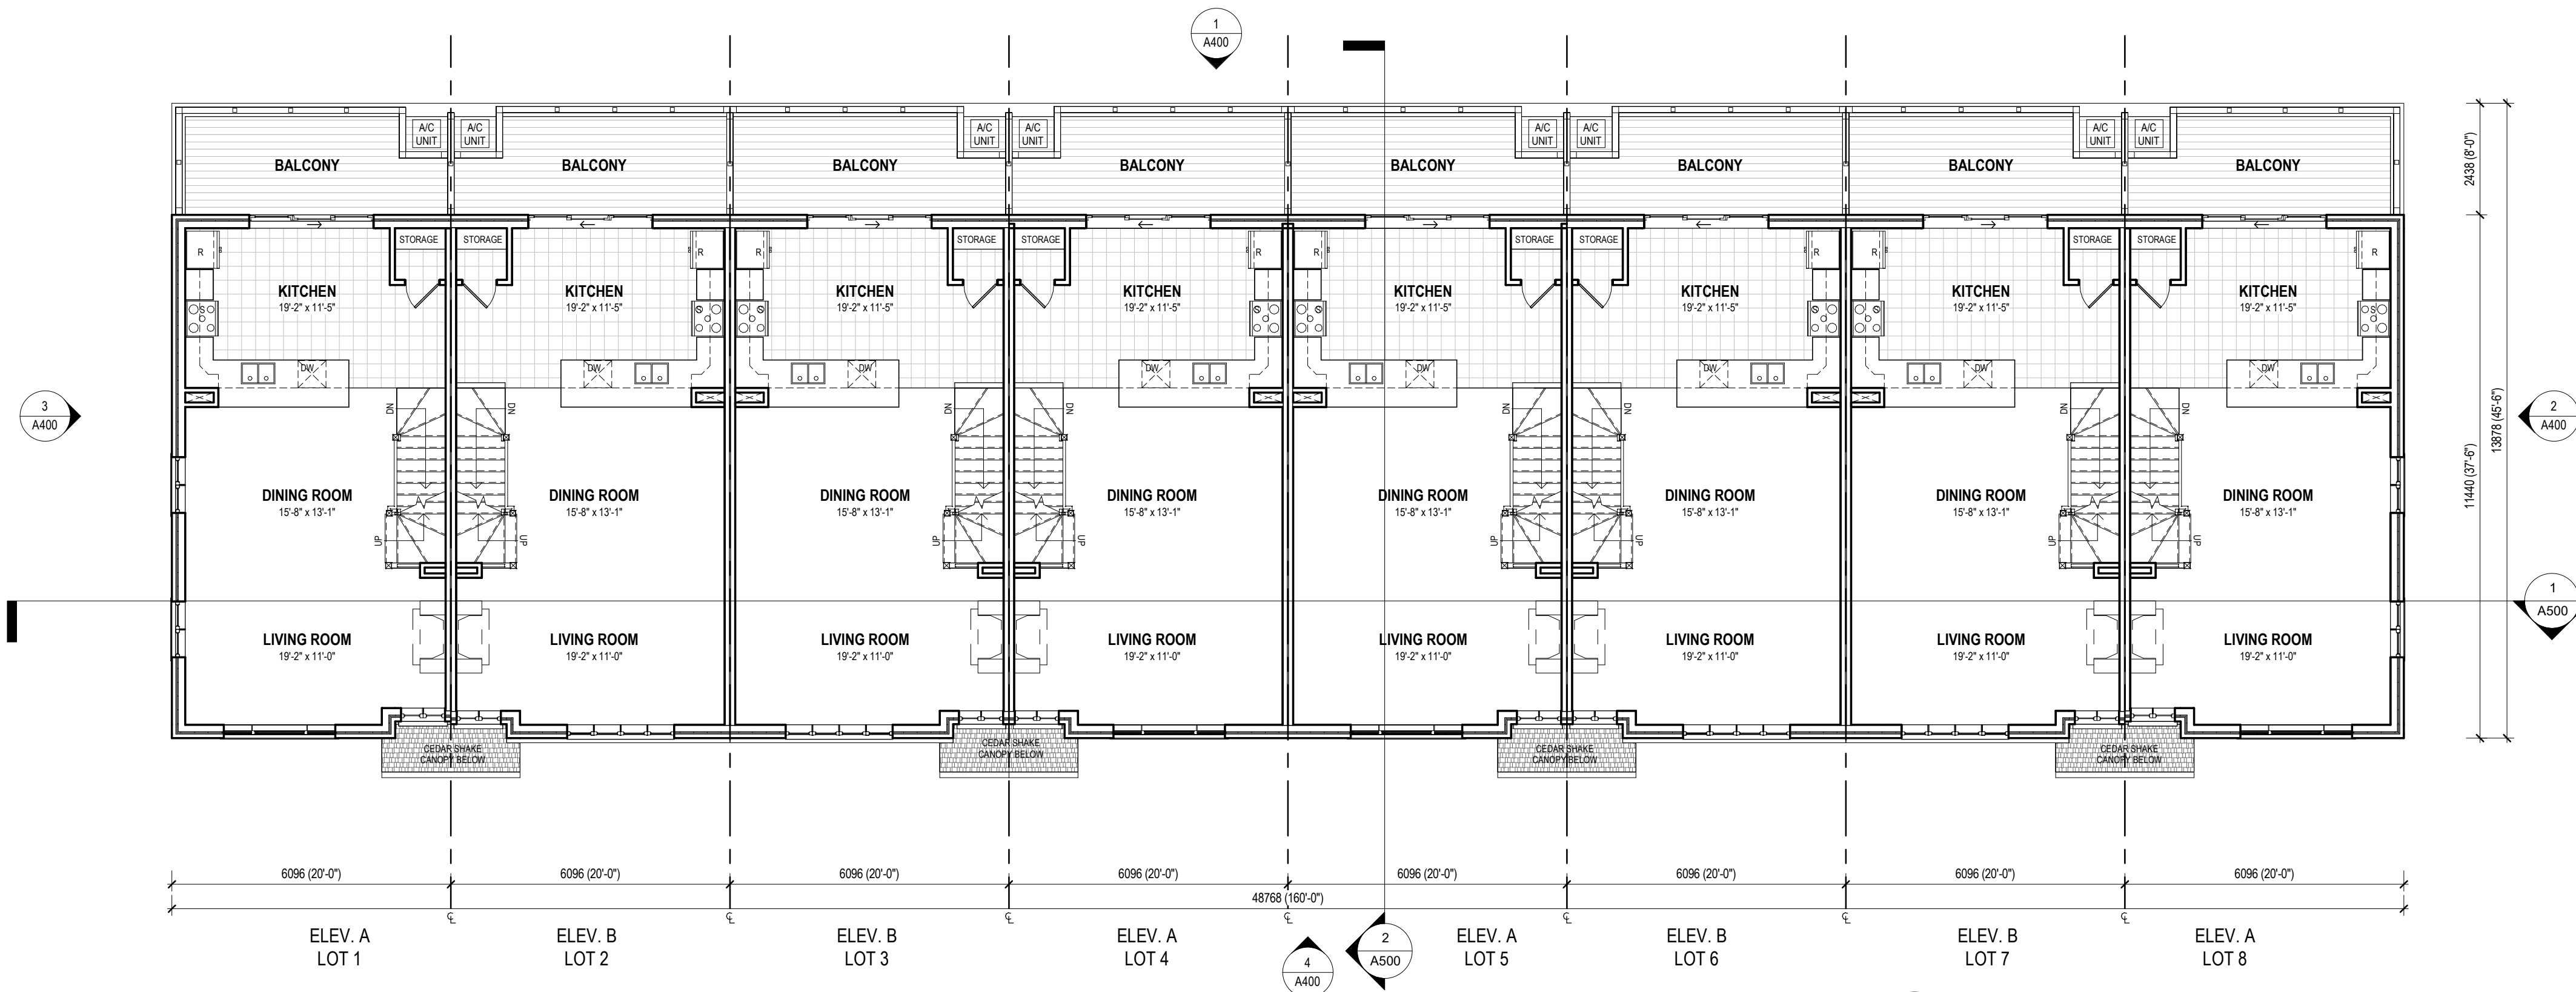


2
A200
T/O SECOND FLOOR
SCALE: 1:100

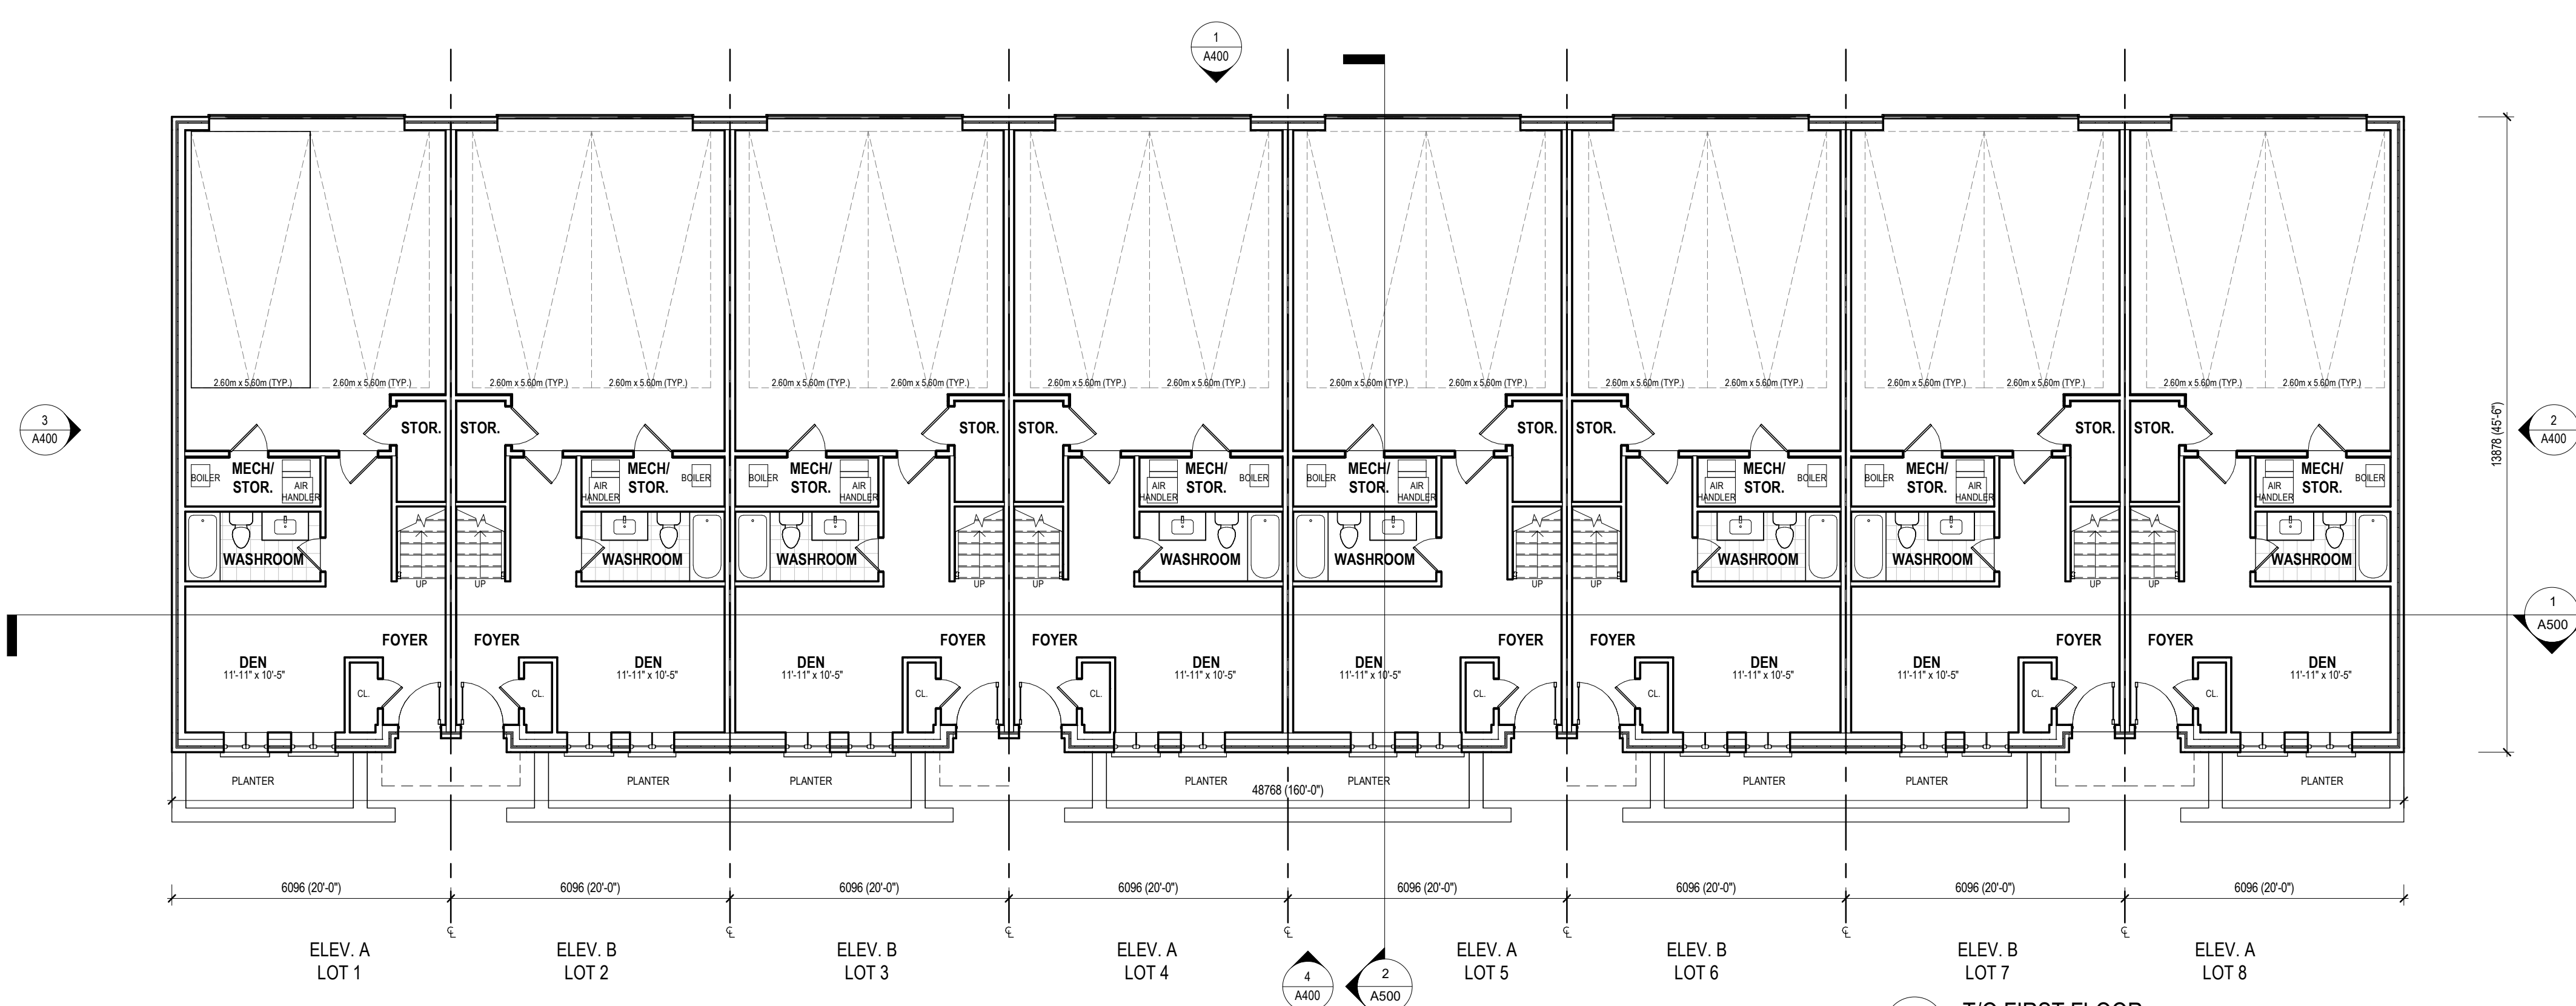


1
A200
T/O FIRST FLOOR
SCALE: 1:100


1	REZONING	2025-07-25
No.	DESCRIPTION	DATE
D UNPAR		
650 VICTORIA TERRACE FERGUS, ON		
SCALE	1 : 100	
DRAWING TITLE	BLOCK FIRST & SECOND FLOOR PLANS	
CLIENT	1672735 ONTARIO INC. 105 SIX POINT ROAD, ETOBICOKE ON M9Z 2X3 TEL: 416.236.9800 FAX: 416.236.9080	
DRAWN	RB	PAGE NO.
CHECKED	AS	A200
DATE	2025-07-25	

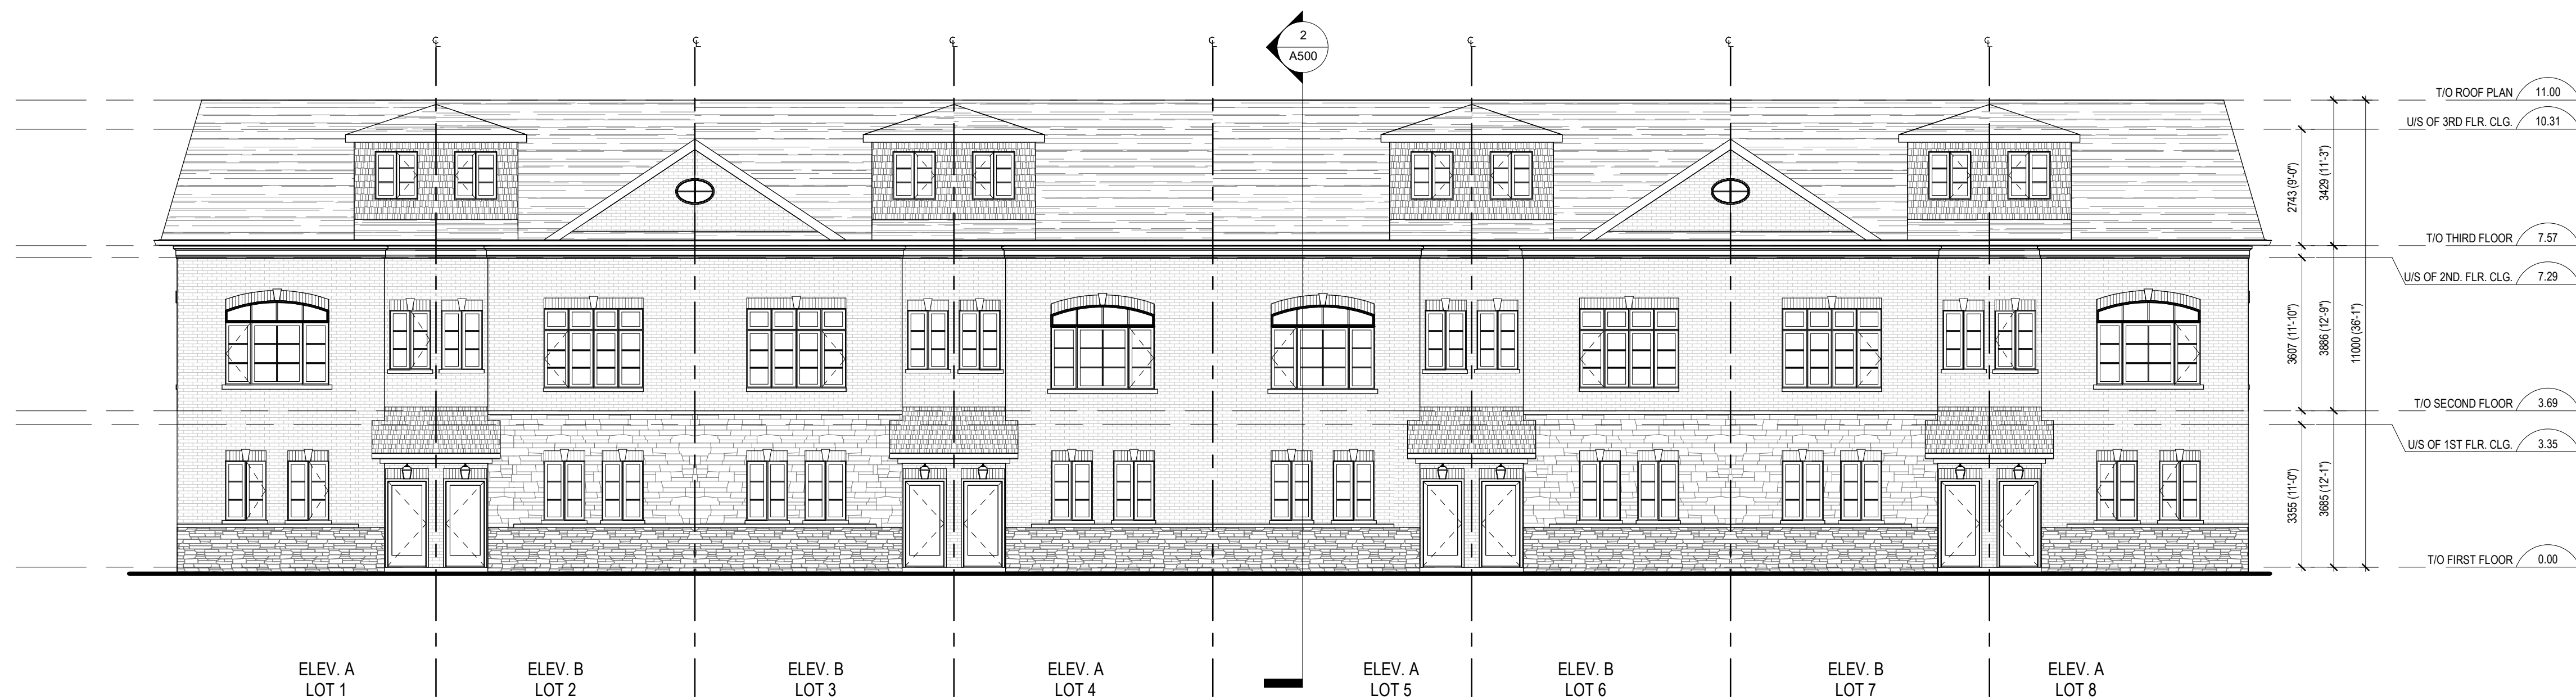


4 SOUTH ELEVATION
SCALE: 1:100

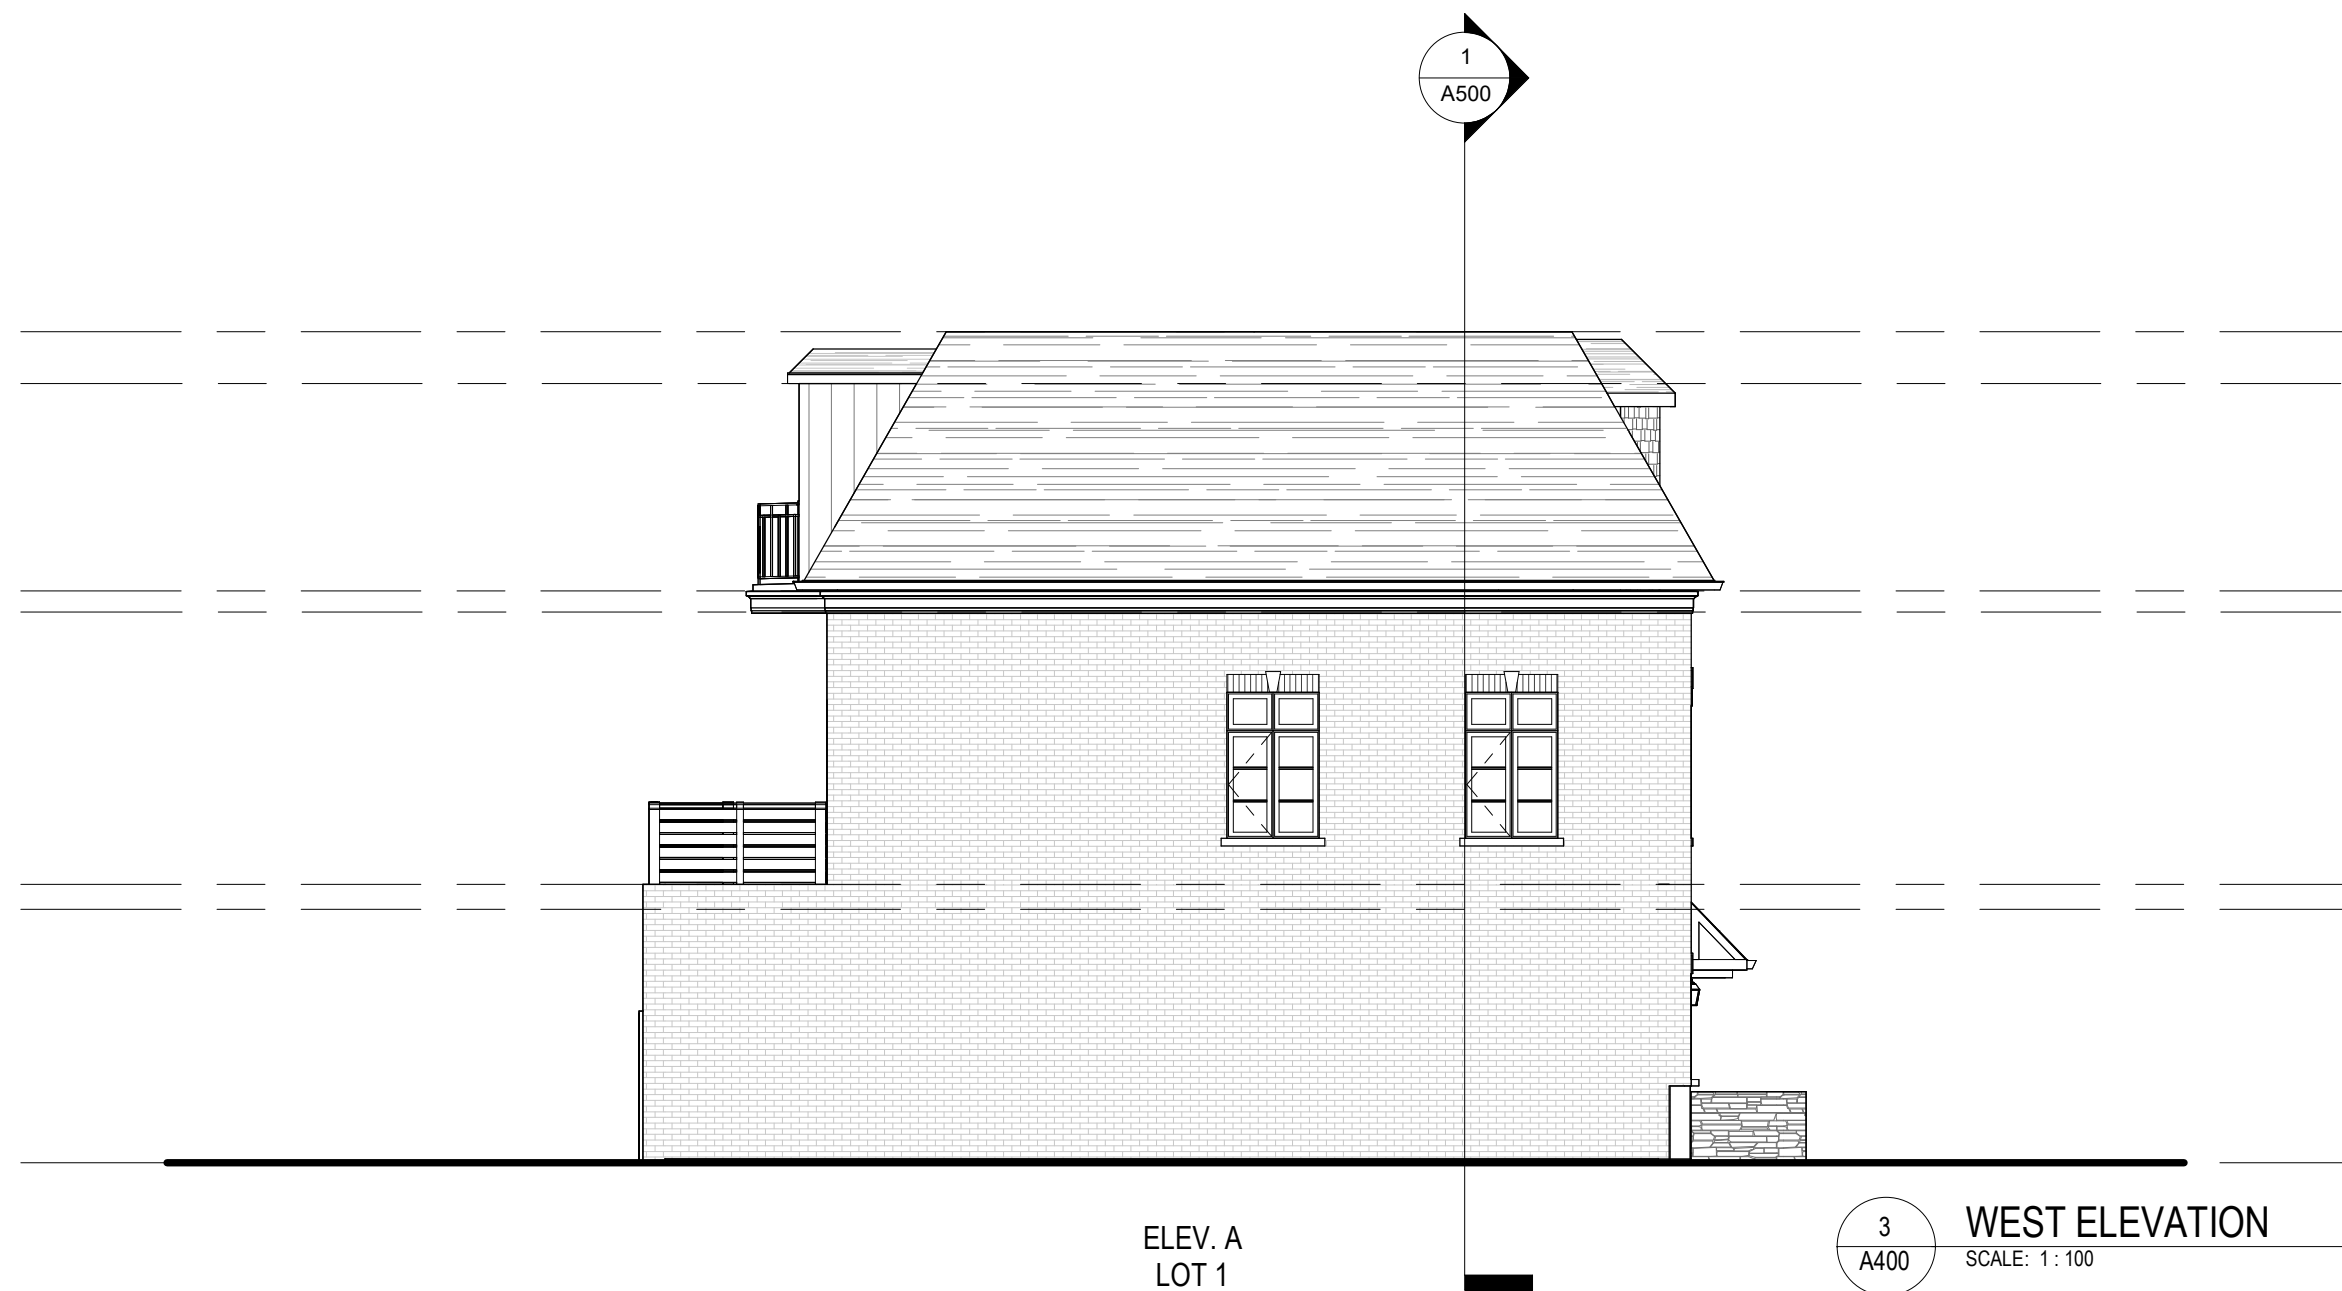

3 WEST ELEVATION
SCALE: 1:100

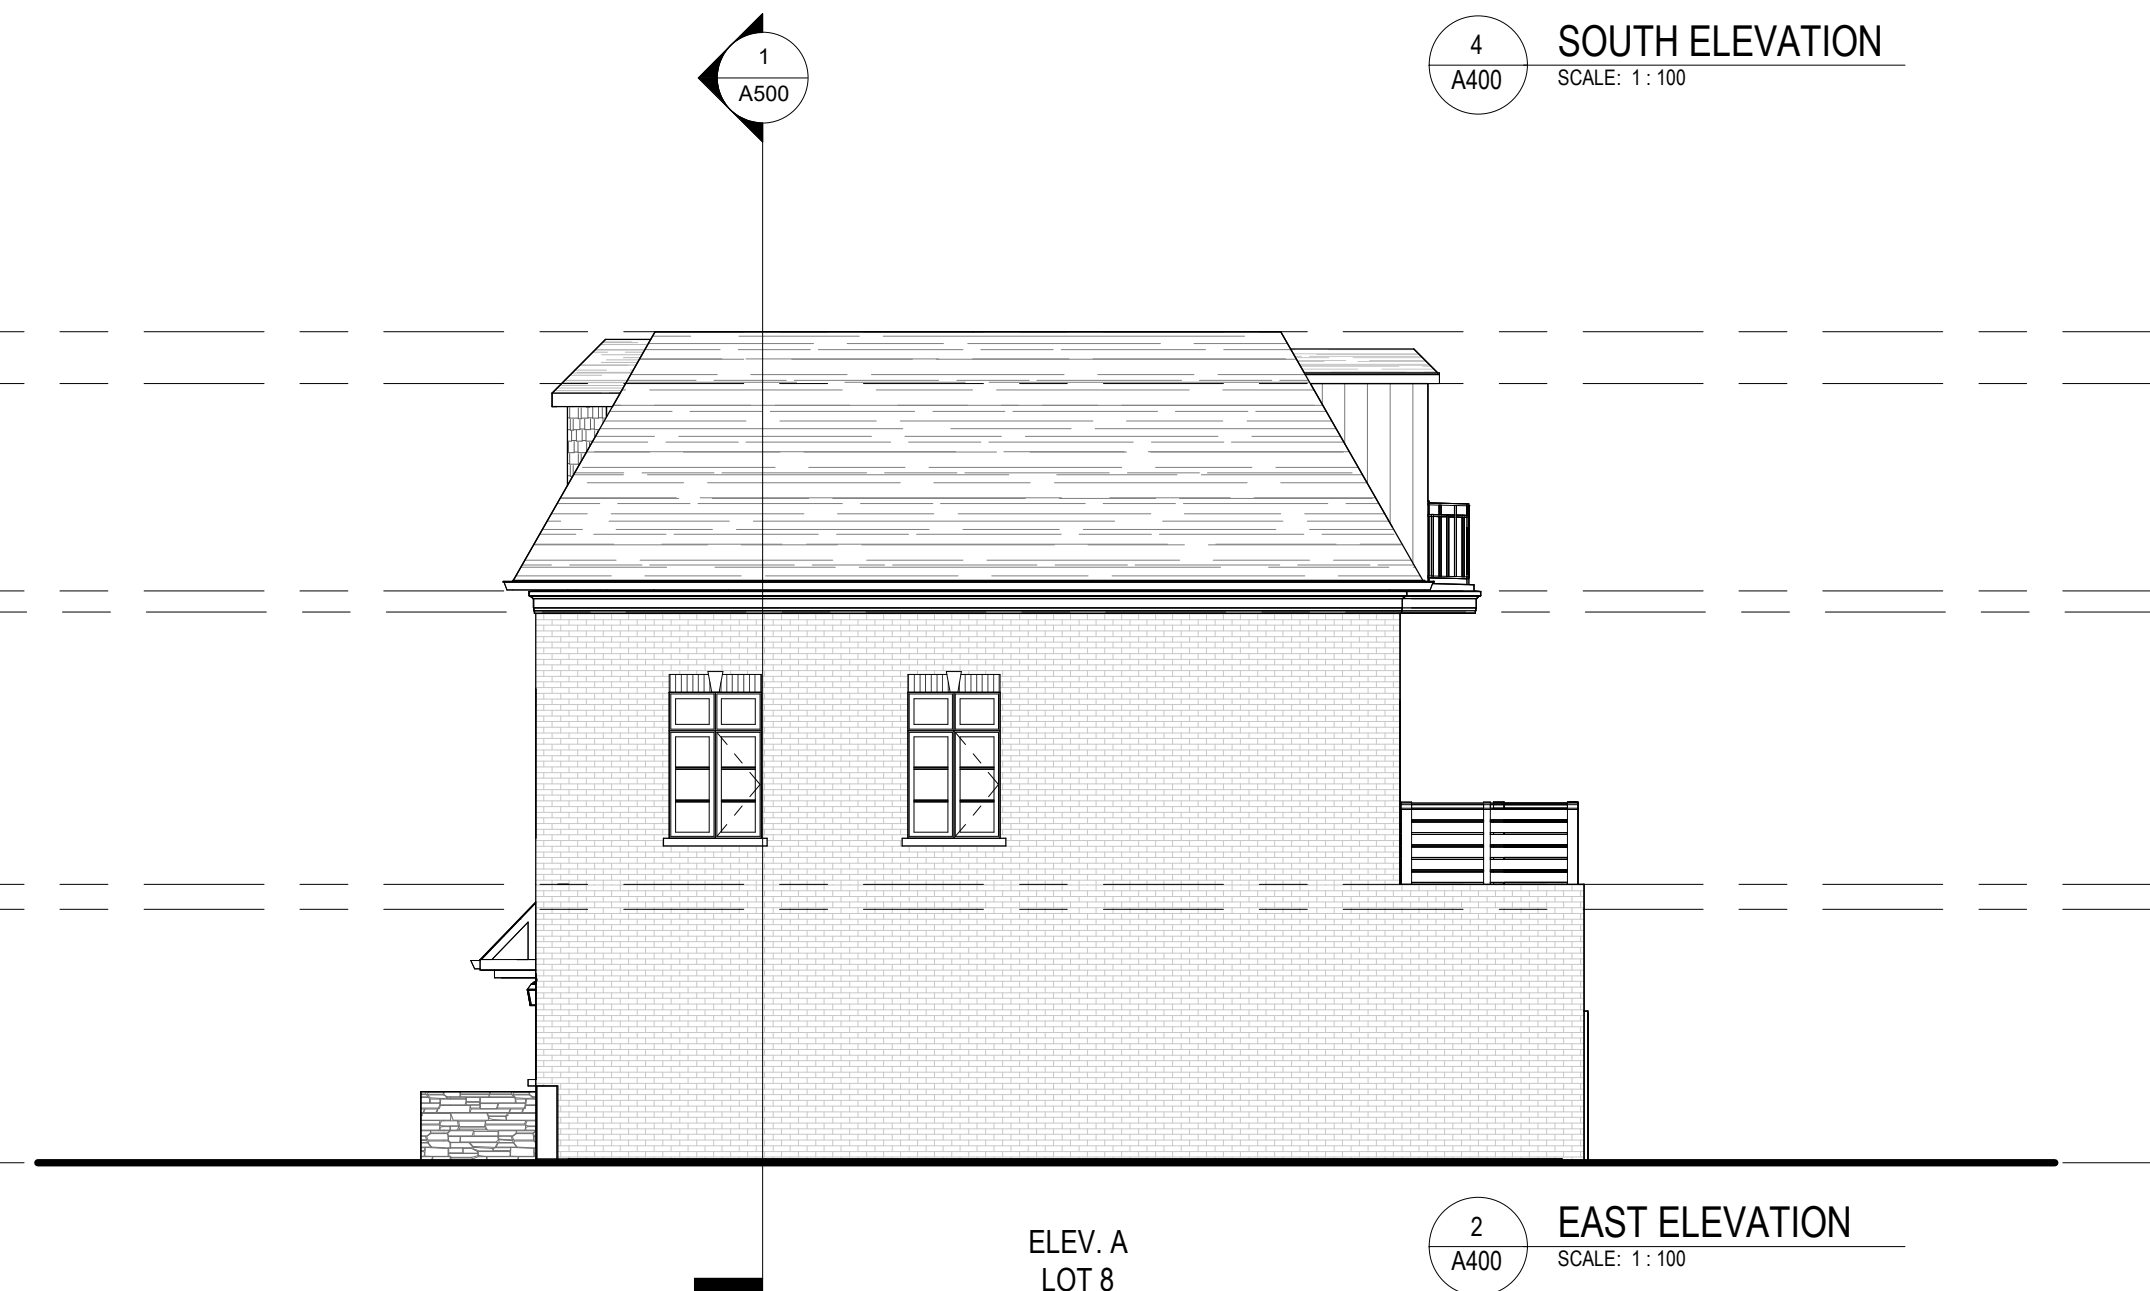


2 EAST ELEVATION
SCALE: 1:100

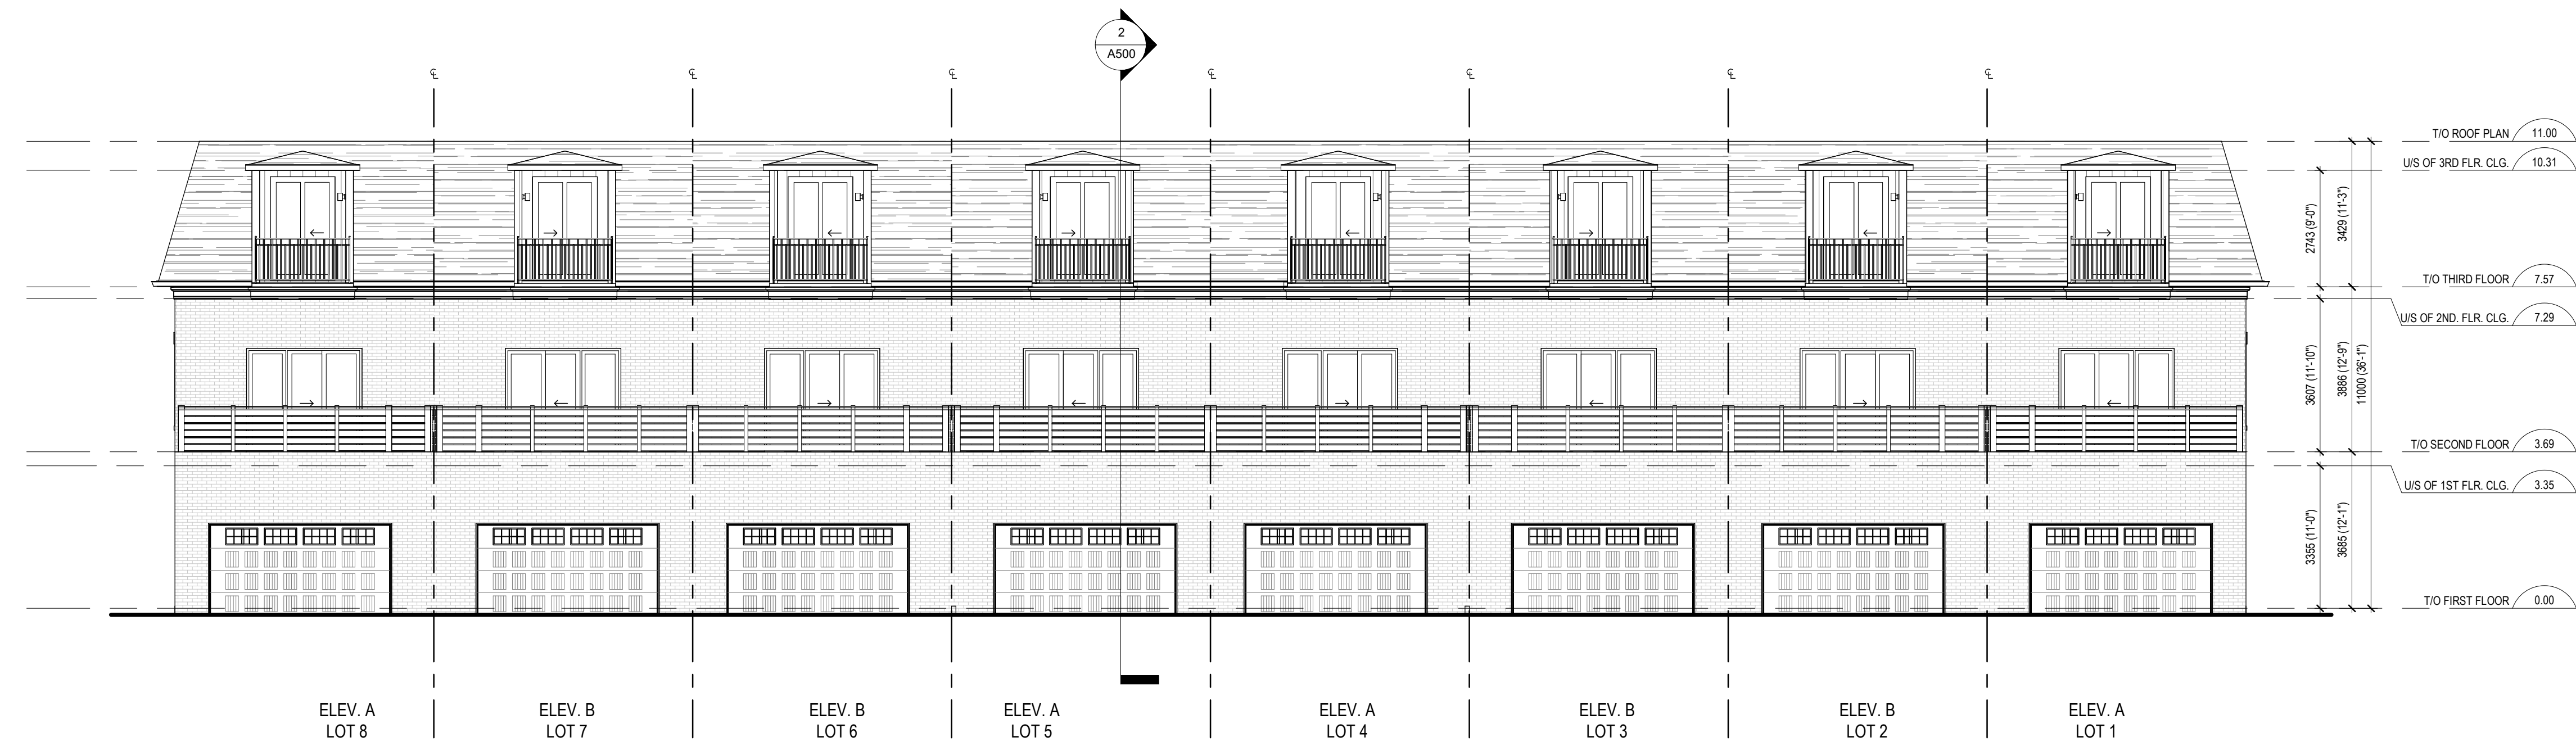


1 NORTH ELEVATION
SCALE: 1:100

1	REZONING	2025-07-25
No.	DESCRIPTION	DATE
D DUNPAR		
650 VICTORIA TERRACE FERGUS, ON		
SCALE 1 : 100		
DRAWING TITLE BLOCK A ELEVATIONS		
CLIENT 1672735 ONTARIO INC. 105 SIX POINT ROAD, ETOBICOKE ON M9Z 2X3 TEL: 416.236.9800 FAX: 416.236.9080		
DRAWN	DS	PAGE NO.
CHECKED	AS	A400
DATE	2025-07-25	

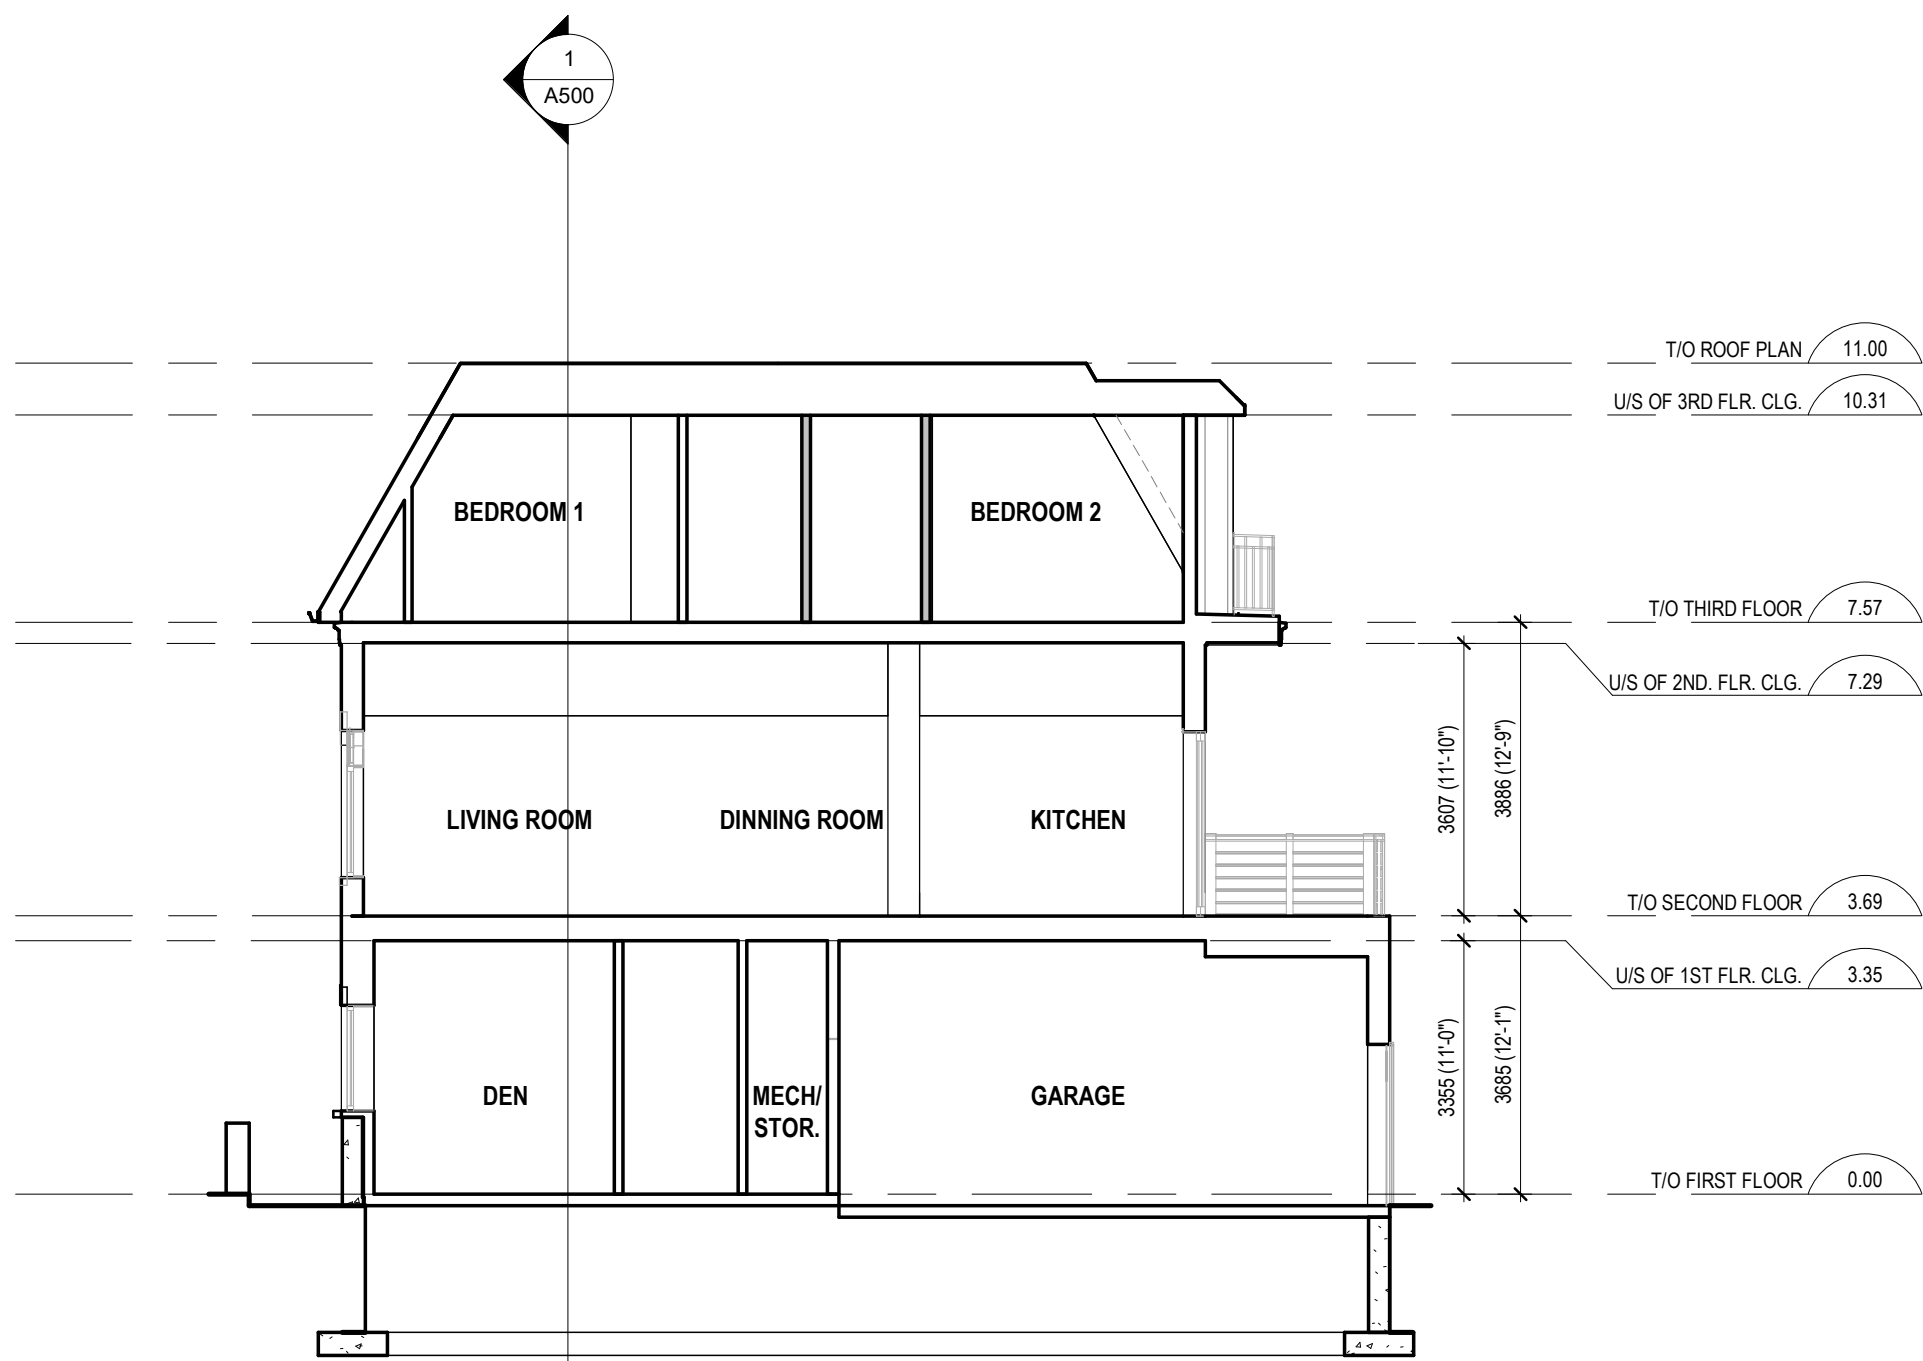

2
A500
TYP. BUILDING SECTION
SCALE: 1 : 100

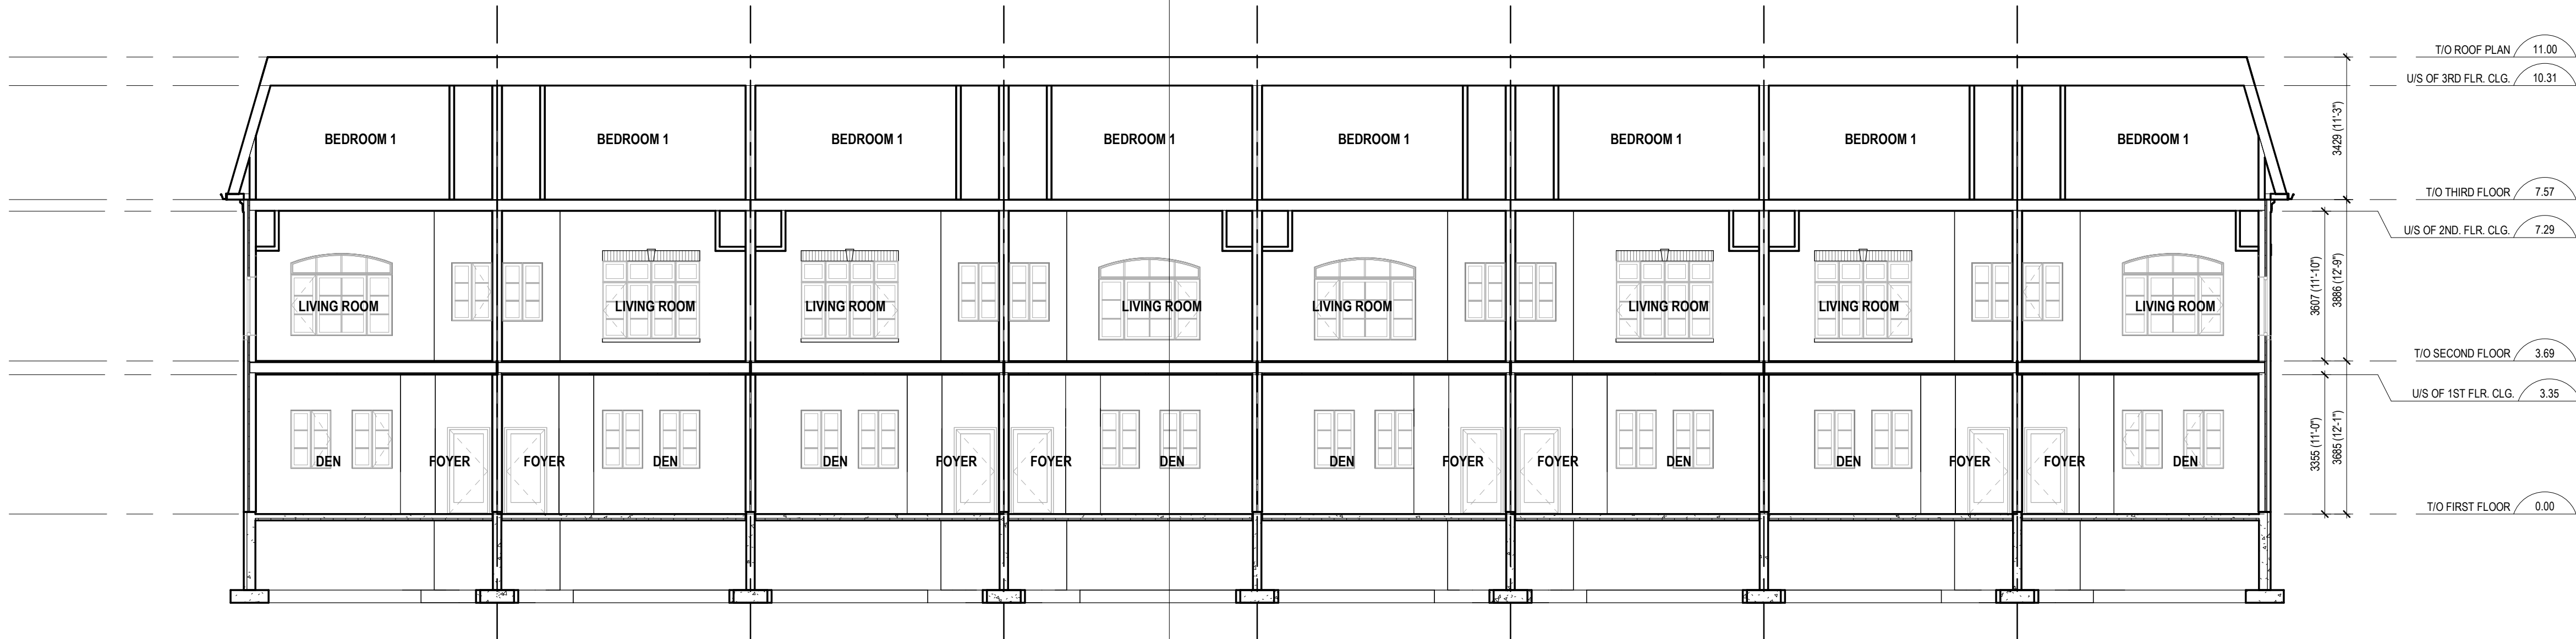

1
A500
TYP. BUILDING SECTION
SCALE: 1 : 100

1	REZONING	2025-07-25
No.	DESCRIPTION	DATE
D UNPAR		
650 VICTORIA TERRACE FERGUS, ON		
SCALE 1 : 100		
DRAWING TITLE BUILDING SECTIONS		
CLIENT 1672735 ONTARIO INC. 105 SIX POINT ROAD, ETOBICOKE ON M8Z 2X3 TEL: 416.236.9800 FAX: 416.236.9080		
DRAWN	RB	PAGE NO.
CHECKED	AM	A500
DATE	2025-07-25	