



**SOUTH HILL
ROSS PROPERTY
ELORA, ON**

DRAWING CONCEPT RENDERINGS

AREA 7945 SF

SCALE 1/8" = 1'-0"

DESIGNER CARRIE HAFNER
B.Arch. Arch.Dip.

**PROJECT
MANAGER** TOM KEATING


REV. 4/8/2026

DATE APRIL 7, 2026

**PROJECT
TYPE** NEW BUILD

ZONE

-

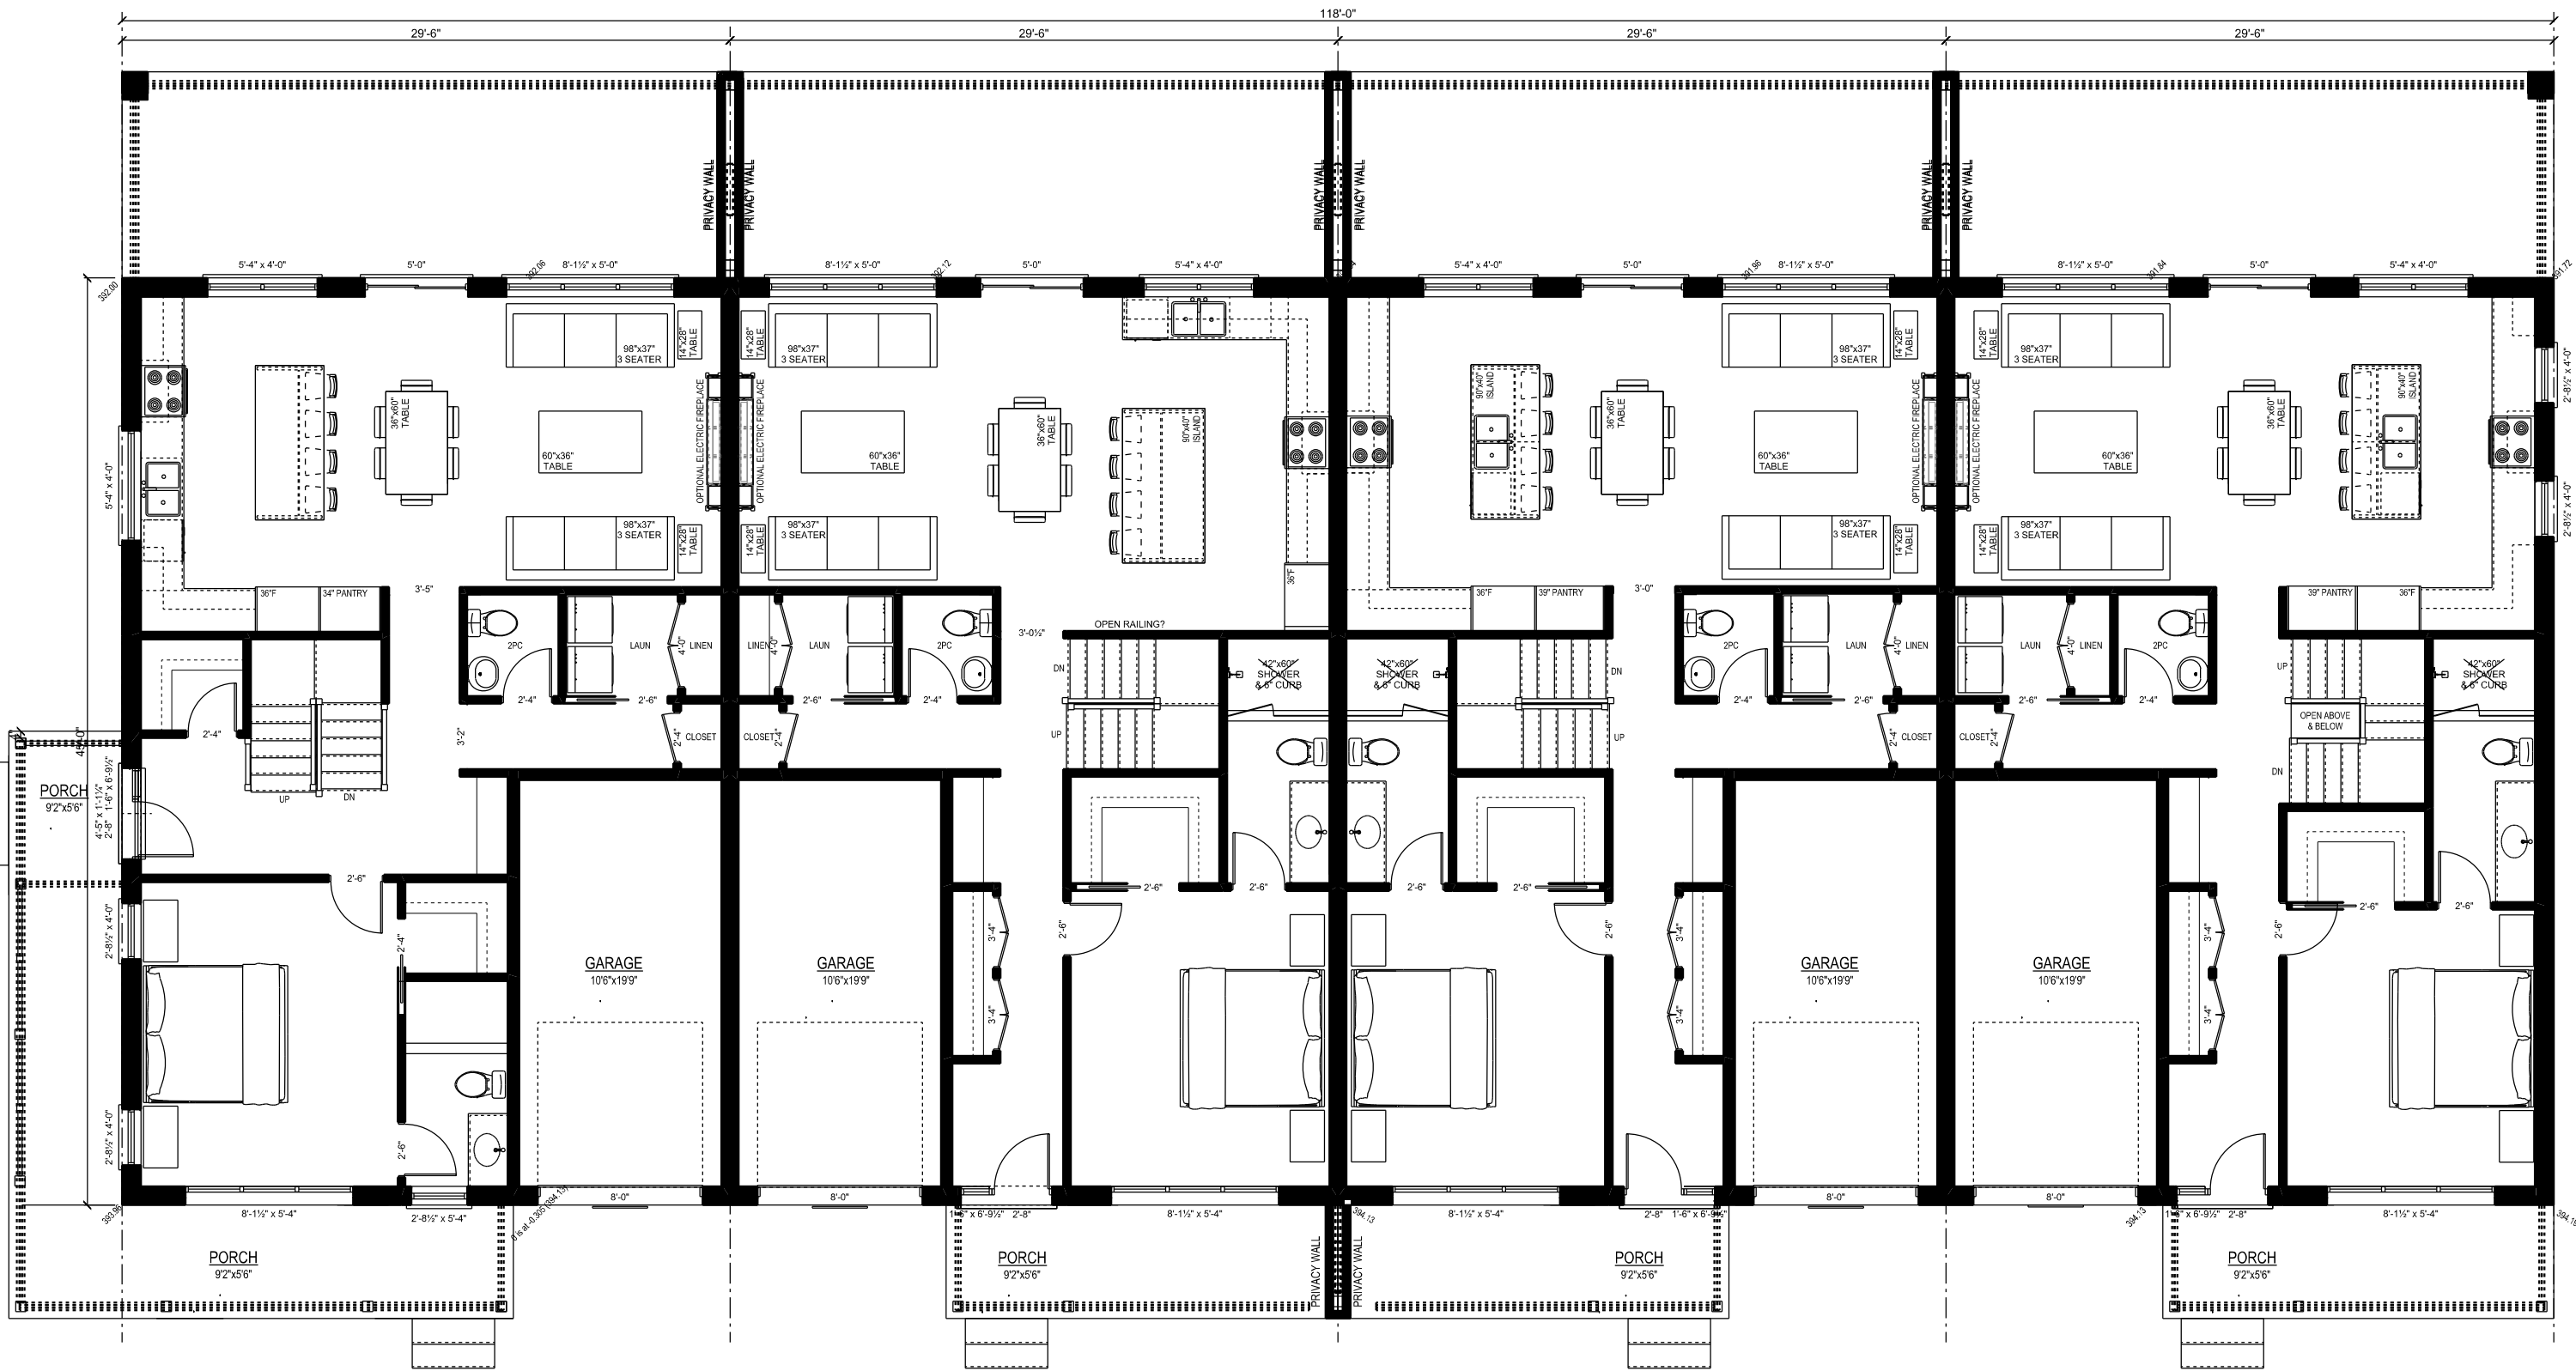

**SOUTH HILL
ROSS PROPERTY
ELORA, ON**

DRAWING MAIN FLOOR PLAN
9'0" CEILINGS

AREA 4467 SF

SCALE 1/8" = 1'-0"

DESIGNER CARRIE HAFNER
B.Arch. Arch.Dip.

**PROJECT
MANAGER** TOM KEATING


REV. 4/8/2026

DATE APRIL 7, 2026

**PROJECT
TYPE** NEW BUILD

ZONE

-

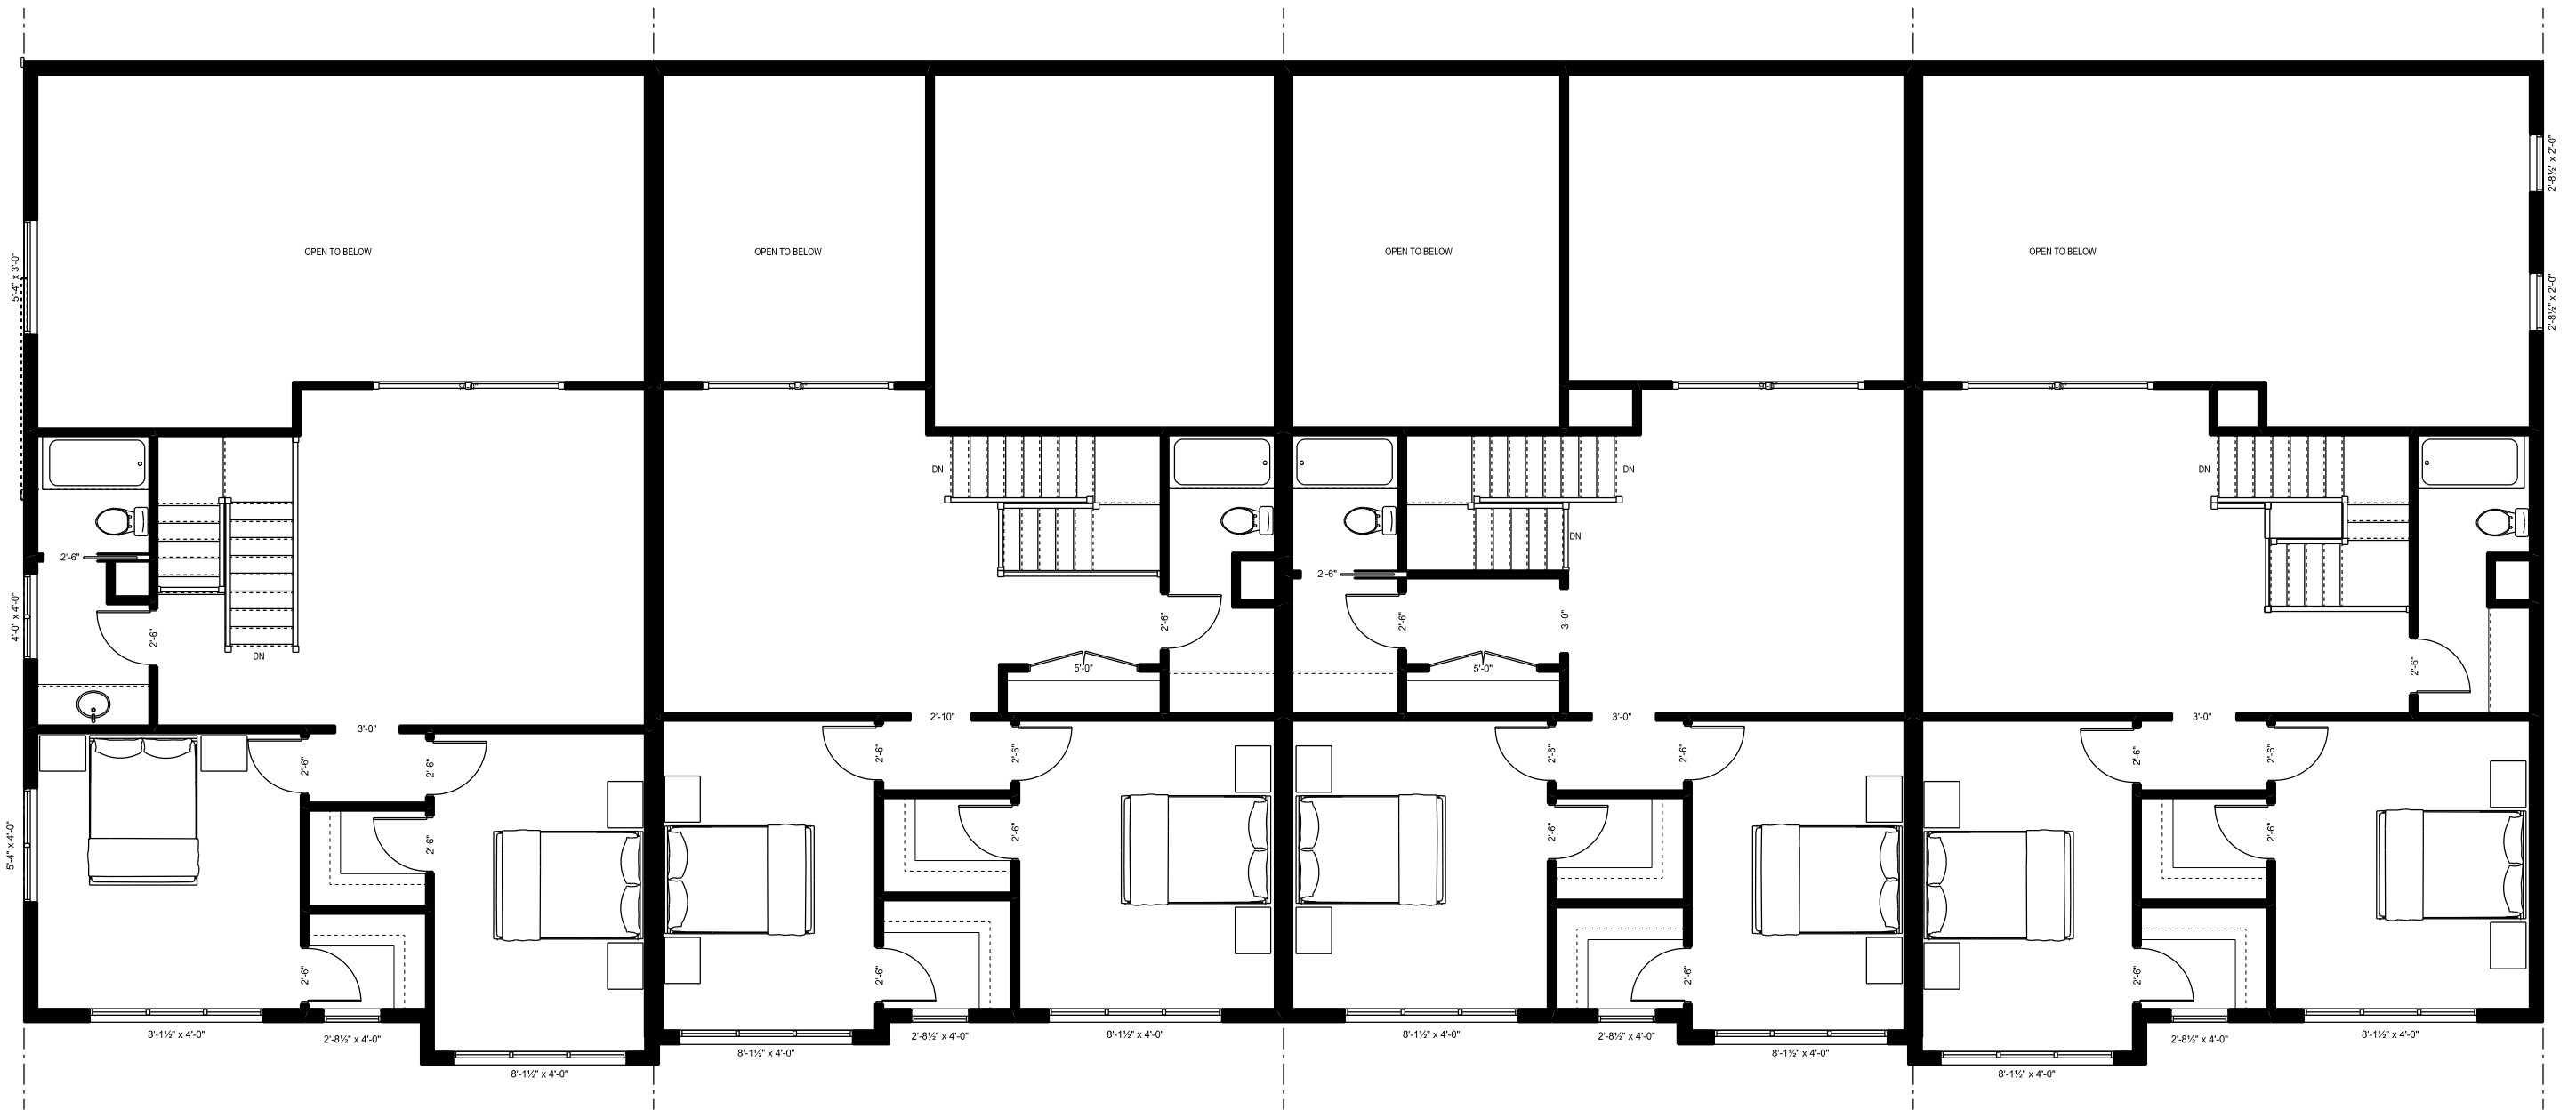

**SOUTH HILL
ROSS PROPERTY
ELORA, ON**

DRAWING SECOND FLOOR PLAN
8'0" CEILINGS

AREA 3478 SF

SCALE 1/8" = 1'-0"

DESIGNER CARRIE HAFNER
B.Arch. Arch.Dip.

**PROJECT
MANAGER** TOM KEATING

REV. 4/8/2026

DATE APRIL 7. 2026

**PROJECT
TYPE** NEW BUILD

ZONE
-