


- LANDSCAPE NOTES**
- #1-#3 NEW SPECIMEN TREES : TBD
 - #4-#9 NEW ROW OF TREES : SPECIMEN TBD
 - # 10 RE-PLANTED CEDAR HEDGE
1. DRIVEWAY + PARKING PAD
WELL COMPACTED LIMESTONE SCREENING GRADED AS SHOWN
 2. PAVED PATH + PATIO
CONCRETE WITH PAVERS BY UNILOK OR OAKS, INSTALLED ON WELL COMPACTED LIMESTONE SCREENING
 3. CONCRETE LANDINGS + RAMPS
4" THICK 15 MPa CONCRETE ON 6" COMPACTED GRAVEL ON COMPACTED INORGANIC FILL

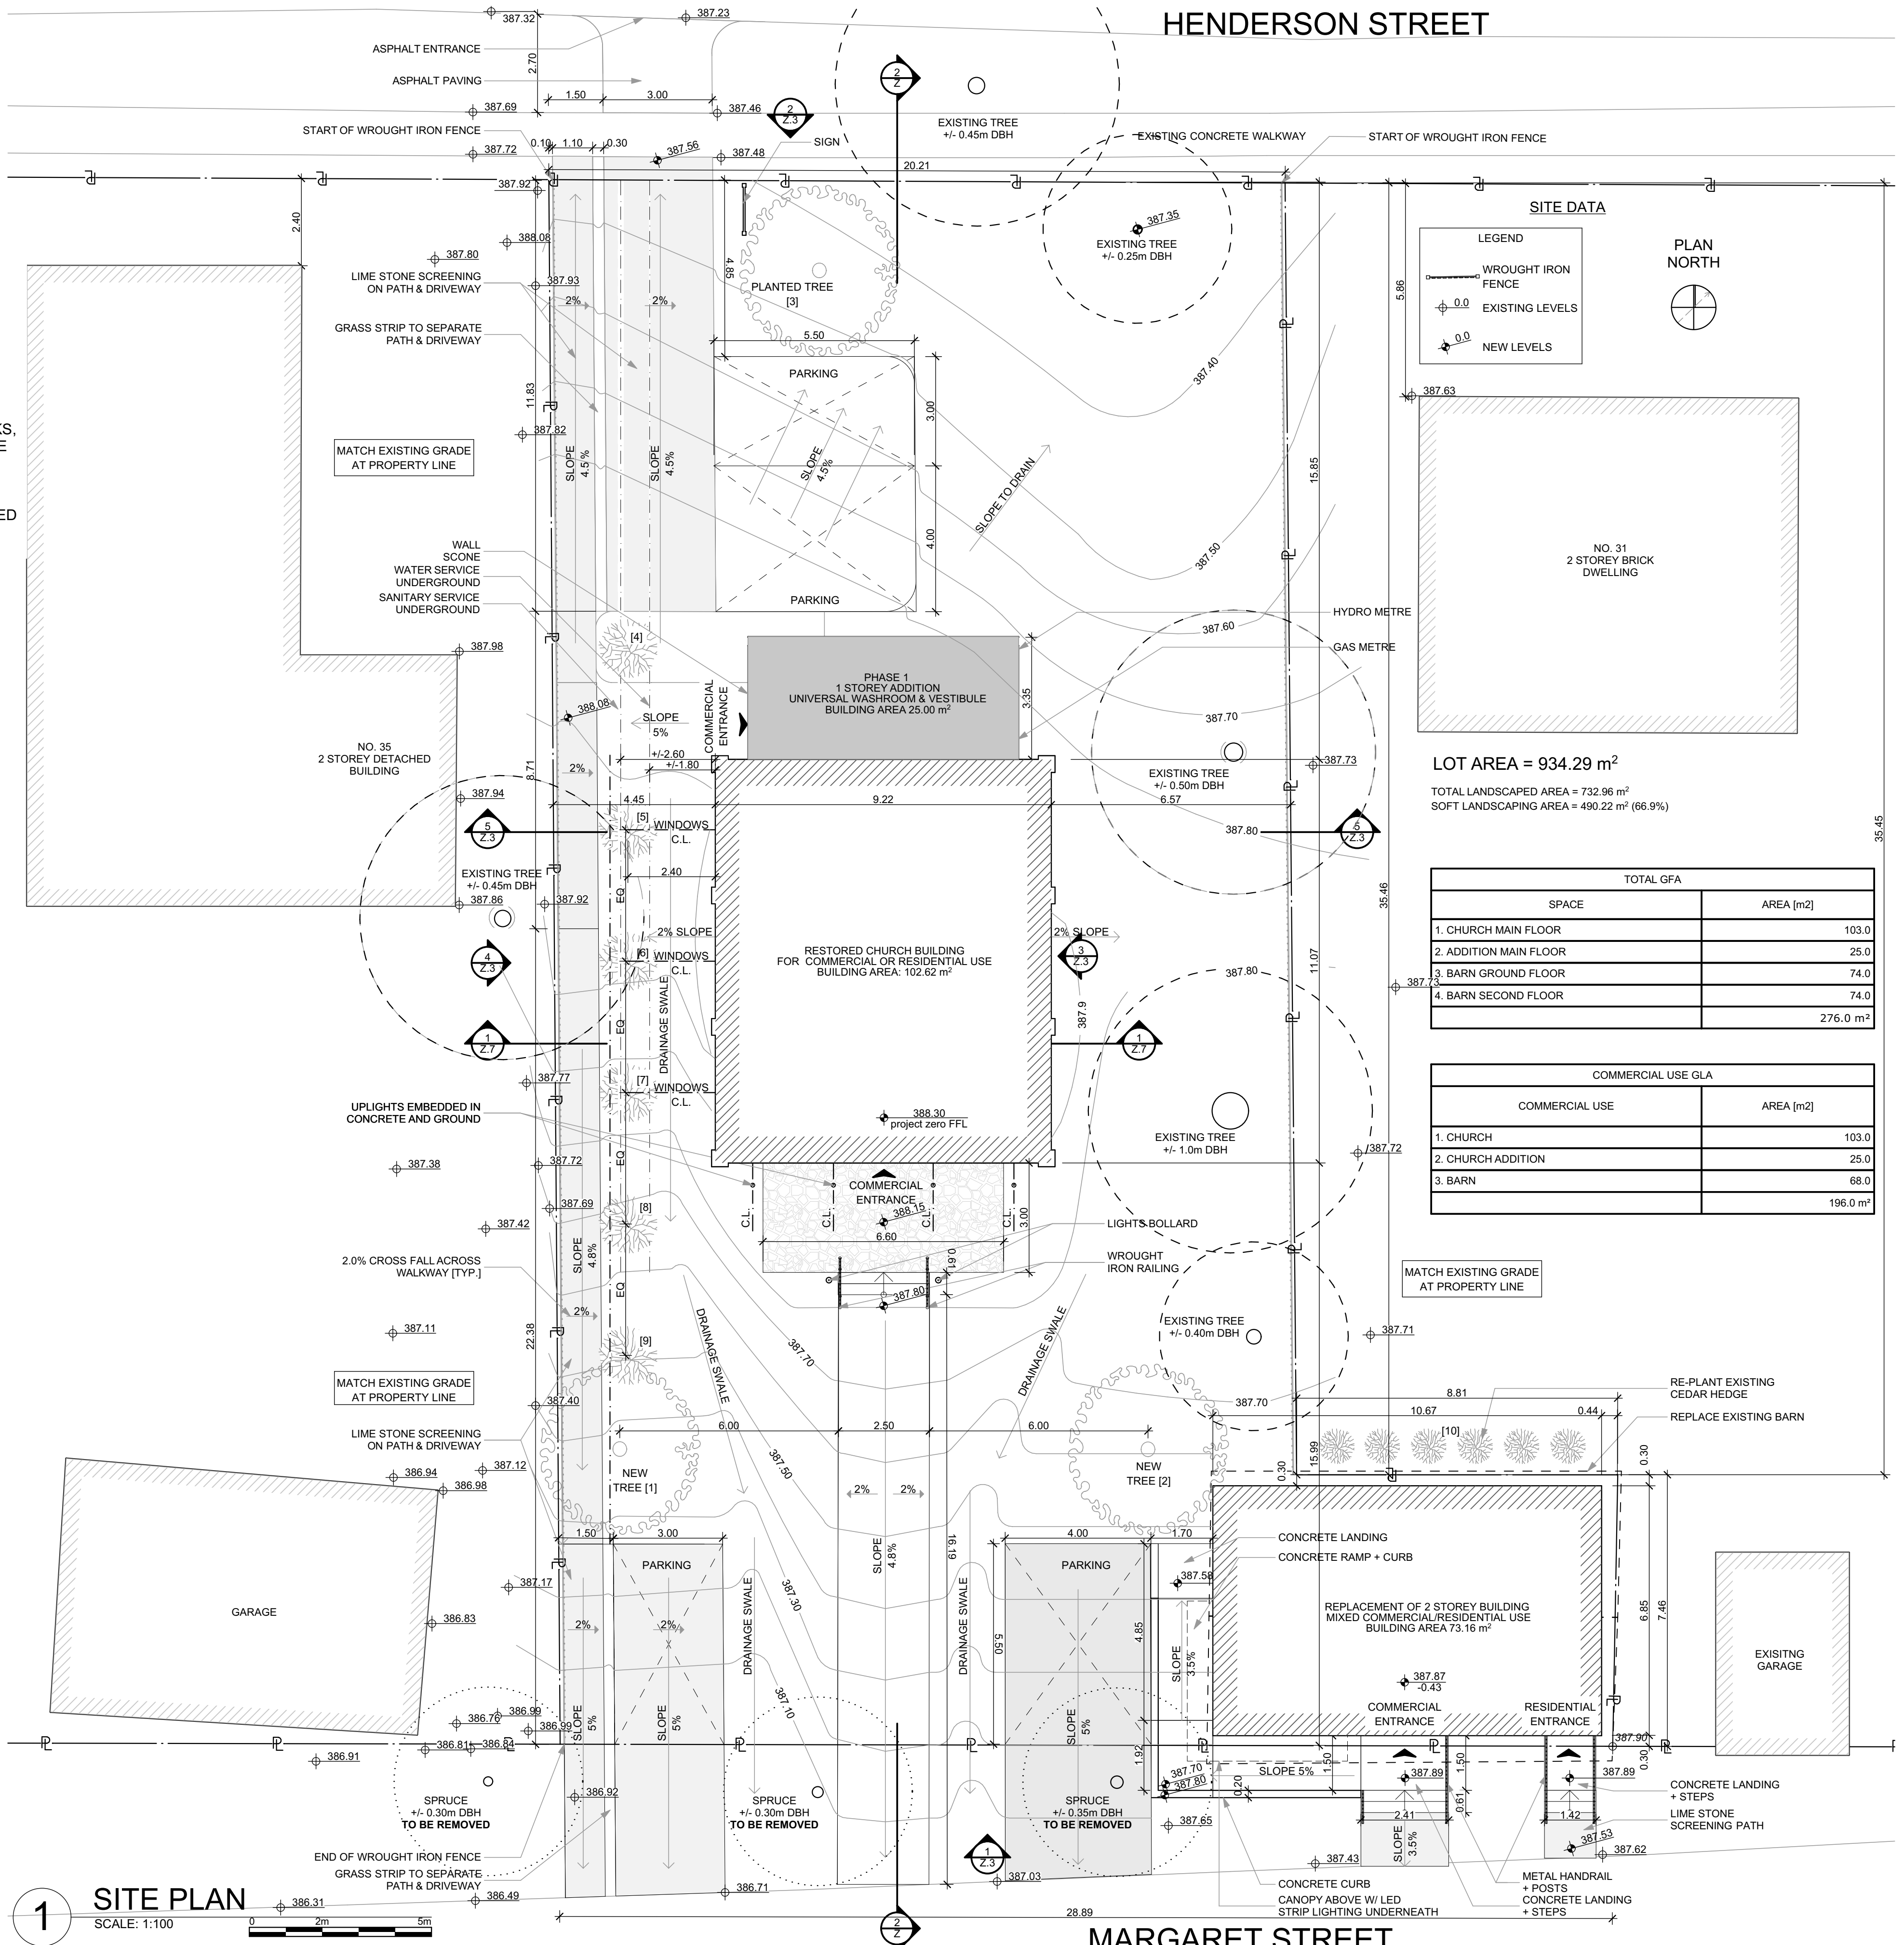

1 SITE PLAN
SCALE: 1:100

SITE DATA

LEGEND
 WROUGHT IRON FENCE
 EXISTING LEVELS
 NEW LEVELS

PLAN NORTH

LOT AREA = 934.29 m²
 TOTAL LANDSCAPED AREA = 732.96 m²
 SOFT LANDSCAPING AREA = 490.22 m² (66.9%)

TOTAL GFA	
SPACE	AREA [m ²]
1. CHURCH MAIN FLOOR	103.0
2. ADDITION MAIN FLOOR	25.0
3. BARN GROUND FLOOR	74.0
4. BARN SECOND FLOOR	74.0
TOTAL	276.0

COMMERCIAL USE GLA	
COMMERCIAL USE	AREA [m ²]
1. CHURCH	103.0
2. CHURCH ADDITION	25.0
3. BARN	68.0
TOTAL	196.0

THE DRAWINGS AND SPECIFICATIONS ARE COPYRIGHTED PROPERTY OF THE ARCHITECT BUILDERS COLLABORATIVE INC AND CANNOT BE COPIED, TRANSFERRED OR USED, IN WHOLE OR IN PART, FOR ANY OTHER PURPOSE THAN FOR REVIEW FOR CONFORMANCE WITH THE BUILDING CODE AND ZONING BY-LAWS, OR AS EXPLICITLY AUTHORIZED BY THE ARCHITECT. DRAWINGS AND SPECIFICATIONS MUST BE RETURNED UPON REQUEST.

DO NOT SCALE DRAWINGS. DIMENSIONS TO BE VERIFIED BY CONTRACTOR ON SITE. REPORT ANY DISCREPANCIES IMMEDIATELY TO THE ARCHITECT.

NOTES:

CHD	CHANGE NAME	DATE
		2019-03-22

ID	ISSUED FOR	DATE
1	Re-zoning	2019-03-22
1	Heritage & Re-zoning	2019-03-22

33 HENDERSON STREET, ELORA
 33 HENDERSON STREET, ELORA

Date: 2019-03-22
 Scale: AS NOTED
 Drawn: [Name]
 Checked: [Name]

IF THE ABOVE DIMENSION DOES NOT MEASURE EXACTLY, THIS DRAWING WAS DIMENSIONED OR REDUCED, AFFECTING ALL LABELED SCALES.

3 cm ACTUAL

Plotted On: 2019-03-22