


8/19/2019 8:02:44 AM

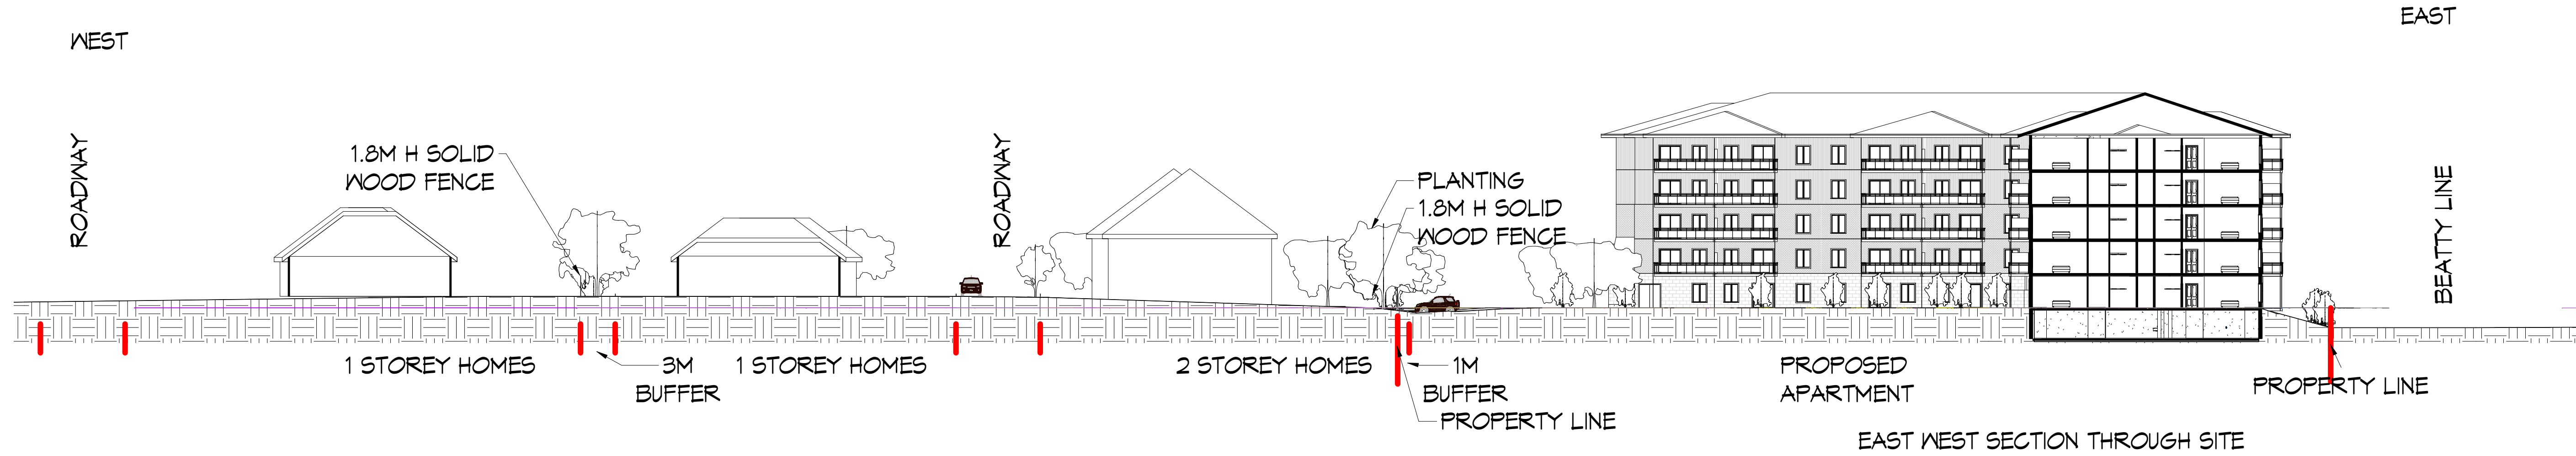

1 Site Section  
A5.0 1 : 300

THE CONTRACTOR SHALL VERIFY ALL DIMENSIONS IN THE COURSE OF CONSTRUCTION AND REPORT ANY DISCREPANCIES TO THE ARCHITECT PRIOR TO THE COMMENCEMENT OF THE WORK. UNDER NO CIRCUMSTANCES SHALL THE CONTRACTOR PROCEED IN UNCERTAINTY.  
ALL DIMENSIONS AND SPECIFICATIONS PREPARED BY THE ARCHITECT SHALL BE CONSIDERED AS PARTS OF HIS SERVICE AND ARE TO BE RETURNED AT HIS REQUEST.  
DO NOT SCALE DRAWINGS.  
© COPYRIGHT

SEAL

PROJECT NORTH

**BEATTY AND FARLEY APARTMENTS**  
Beatty N and Farley Rd, Fergus  
Section

STATUS	DRAFT
PROJECT #	08014
CHKD	Checked
DRAWN	AJL/TOP
SCALE	1 : 300
DATE DWN	FEB 26/13
ISSUED	2014 03 21

A5.0

REVISIONS \_\_\_\_\_ DATE \_\_\_\_\_