



PROPOSED EVENT SPACE
 Middlebrook Barn
 7450 Middlebrooke Rd. Elora

DRAWING LIST	
ARCHITECTURAL	
	TITLE SHEET
A2.1	1ST FLOOR PLAN
A2.2	2ND FLOOR PLAN
A4.1	BUILDING ELEVATIONS
STRUCTURAL	
S1	FRAMING PLANS
S2	PARTIAL FRAMING PLANS
S3	SECTIONS AND DETAILS
S4	CONNECTION DETAILS AND NOTES

PROJECT ARCHITECT

STRUCTURAL ENGINEER

MECHANICAL ENGINEER

ELECTRICAL ENGINEER

CIVIL ENGINEER

LANDSCAPE ARCHITECT



FRYETT TURNER ARCHITECTS INC.
 115 METCALFE ST
 ELORA, ON
 N0B 1S0
 CONTACT: ROBERT TURNER
 P: (519) 846 2201
 F: (519) 846 0343



TACOMA ENGINEERS
 176 SPEEDVALE AVE. WEST
 GUELPH, ON
 N1H 1C3
 CONTACT: RYNE CAMERON
 P: (519) 763-2000
 F: (519) 824-2000

2022-10-19 10:50:08 AM

1 Site
A1.0 1:400




SITE PLAN LEGEND

- GRASS OR NATURAL LANDSCAPE AREA
- TREE CANOPY
- EXISTING CROP FIELD
- POND
- GRAVEL
- CONCRETE
- EXISTING BUILDING STRUCTURES
- EXISTING BUILDING STRUCTURE WITH AREA OF DEVELOPMENT
- GRCA REGULATED WETLAND
- STREAM
- FENCE
- FIRE ROUTE



NOTES:

- 1) PROJECT TO BE COMPLETED IN TWO PHASES. ALL SITE WORK SHOWN TO BE COMPLETED IN PHASE I UNLESS NOTED OTHERWISE.
- 2) EXTENTS OF EXISTING SITE MATERIALS AND TREE CANOPY COVERAGE ARE APPROXIMATE.

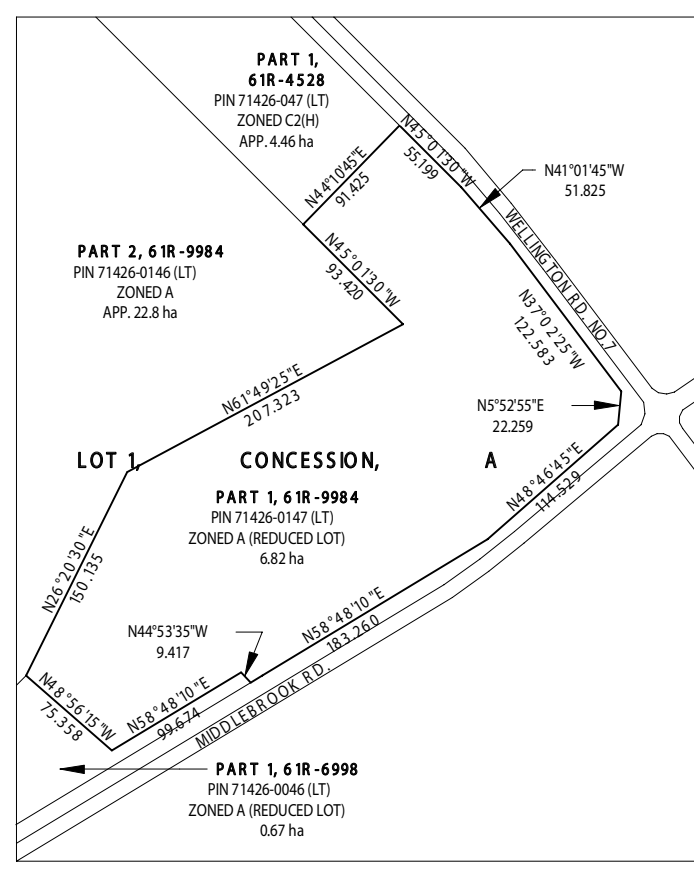

Key Map
1 : 5000

THE CONTRACTOR SHALL VERIFY ALL DIMENSIONS IN THE COURSE OF CONSTRUCTION AND SHALL REPORT TO THE ARCHITECT IMMEDIATELY IN WRITING UNDER NO CIRCUMSTANCES SHALL THE CONTRACTOR PROCEED IN UNCERTAINTY.
ALL DIMENSIONS AND SPECIFICATIONS PREPARED BY THE ARCHITECT SHALL BE TO BE RETURNED AT HIS REQUEST AND ARE NOT TO BE USED FOR ANY OTHER PROJECT.
© COPYRIGHT

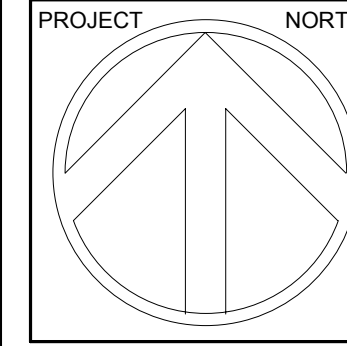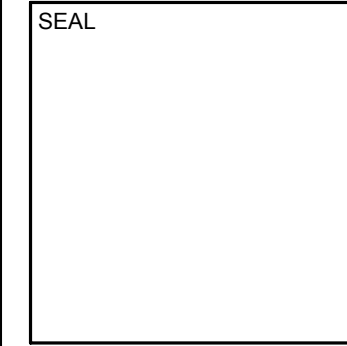


Middlebrook Barn
7450 Middlebrooke Rd. Elora
Site Plan

STATUS	Repair Permit
PROJECT #	20037
CHKD	RT
DRAWN	NA
SCALE	As Indicated
DATE DWN	20200723
ISSUED	20220414

REVISIONS _____ DATE _____

A1.0

2022-10-19 10:50:09 AM

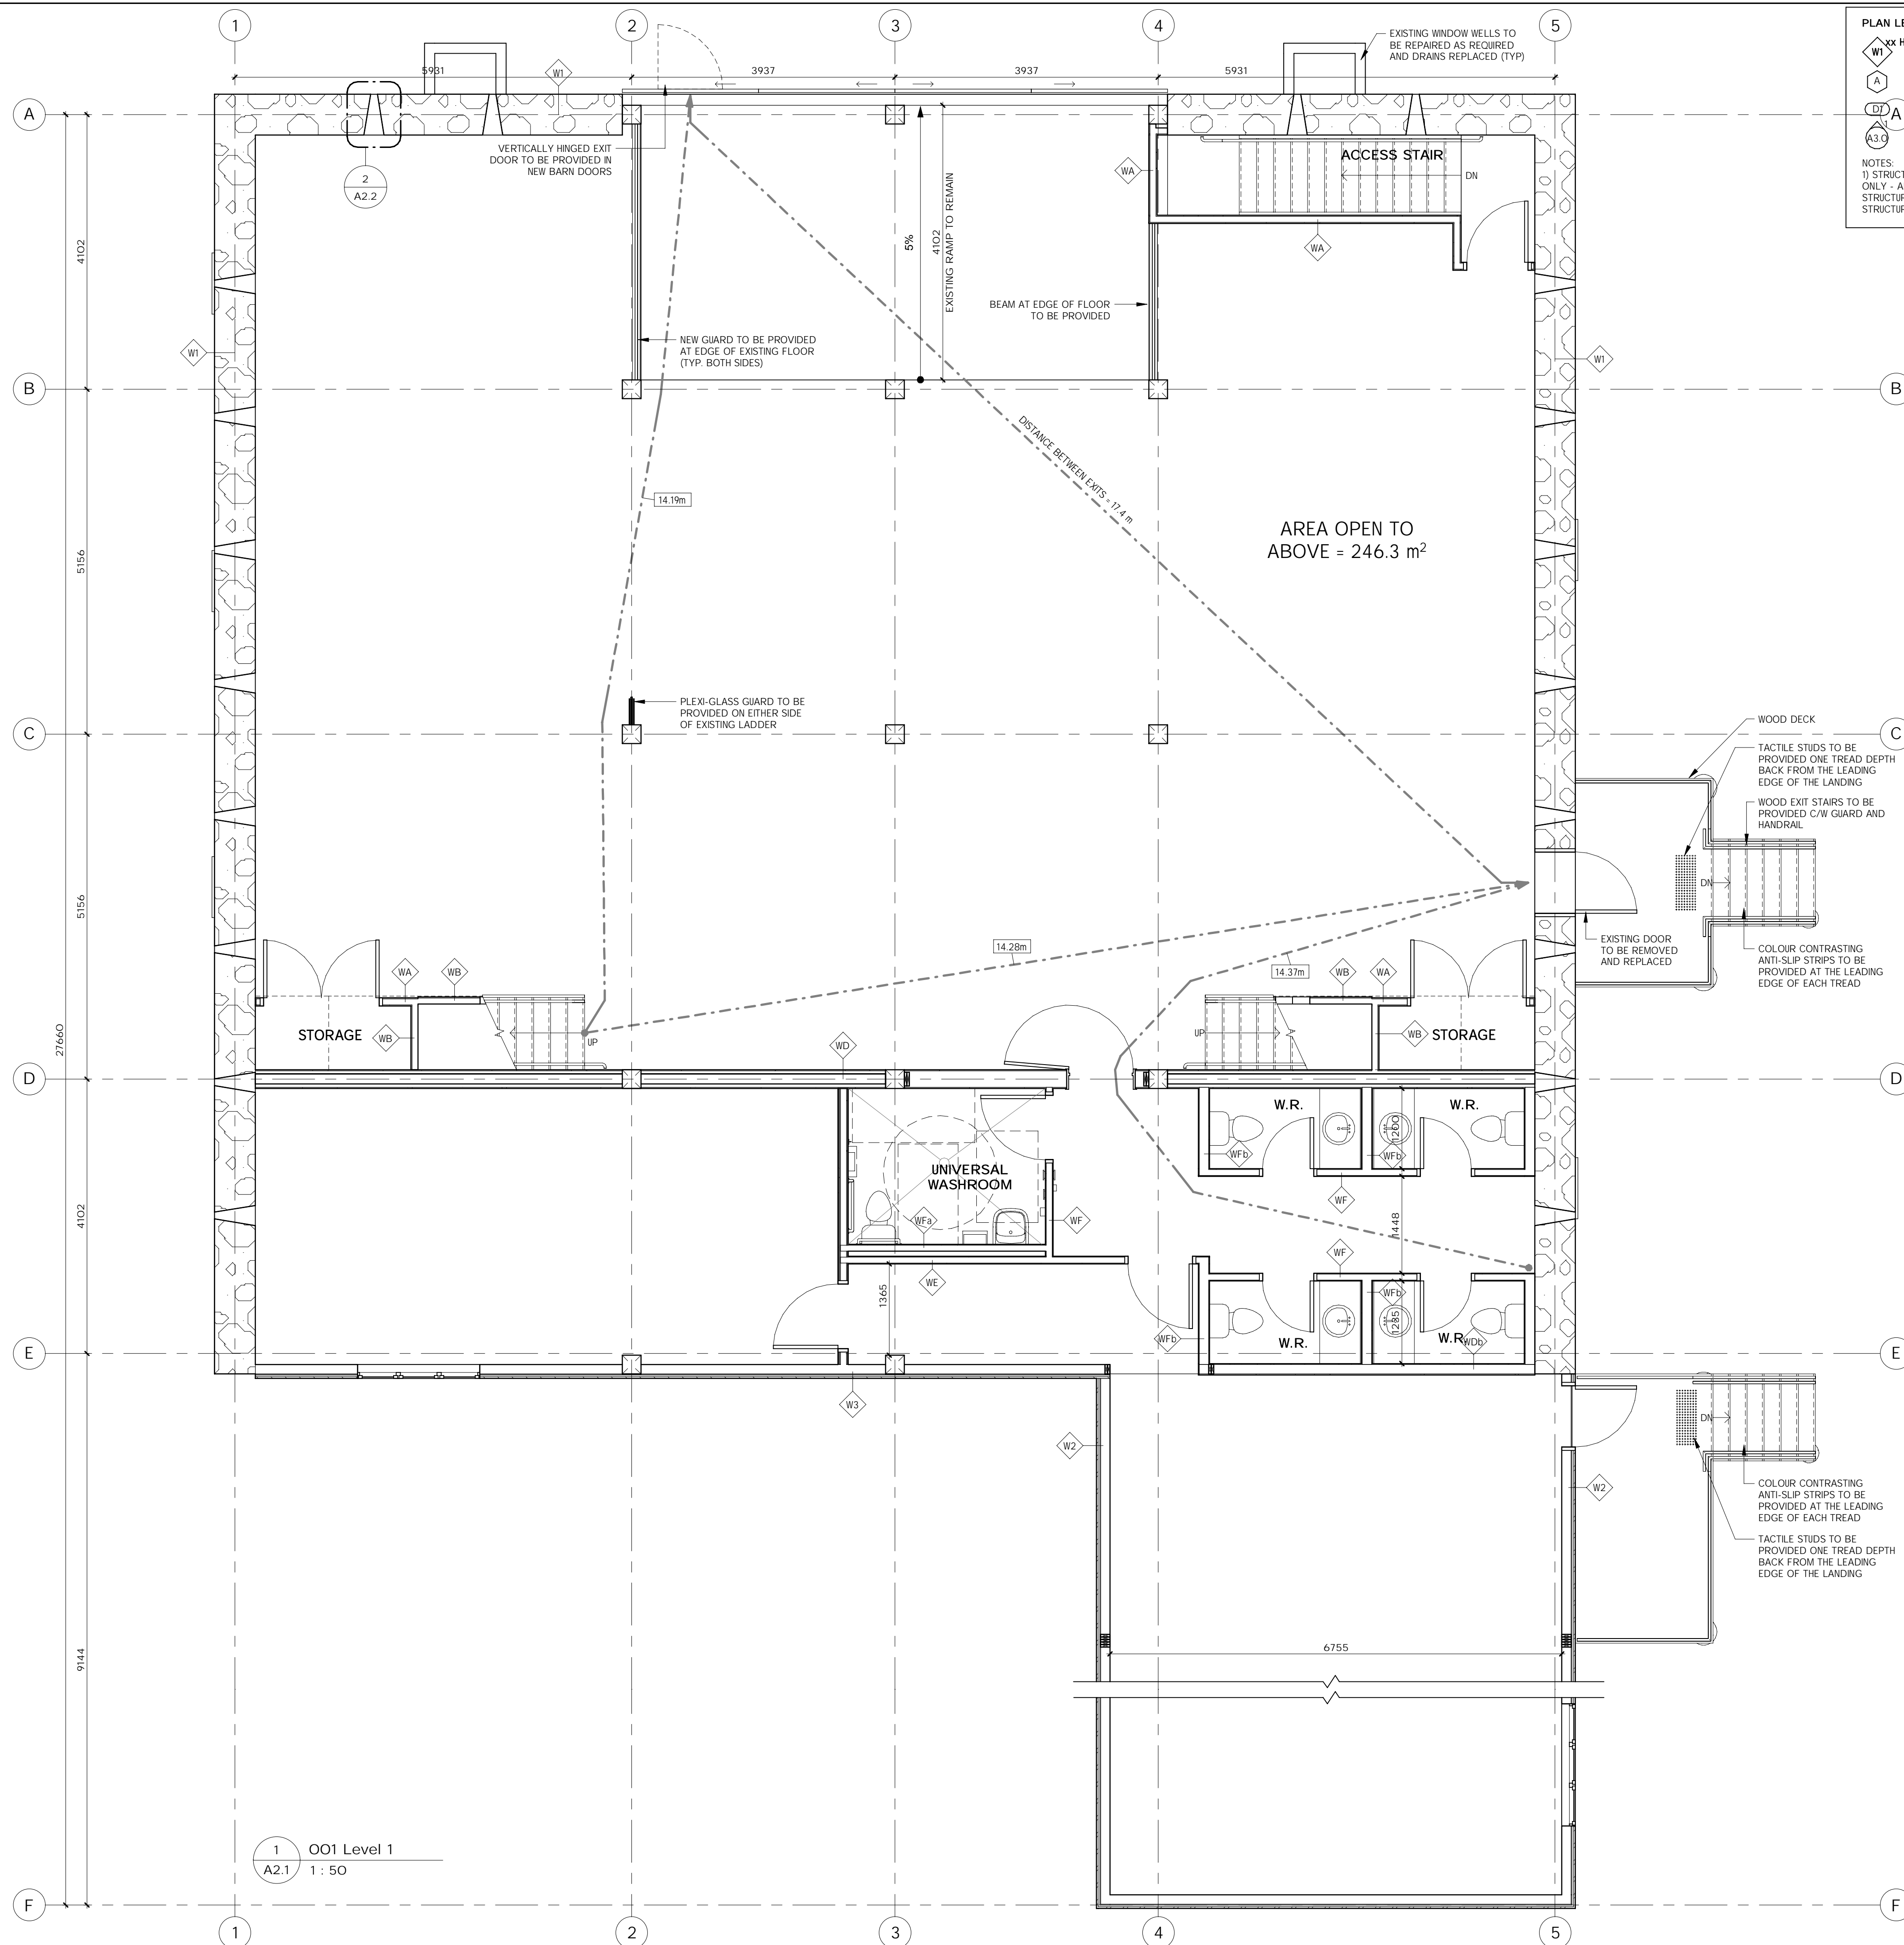


PLAN LEGEND


- W1 xx HR WALL TYPES SEE A7.1
xx = FIRE RESISTANCE RATING
WINDOW TYPES SEE A7.2
- DT A DOOR TYPES SEE A7.2
- A3.0 INTERIOR ELEVATIONS SEE A7.0

NOTES:


- STRUCTURAL ELEMENTS SHOWN FOR COORDINATION PURPOSES ONLY - ALL EXISTING STRUCTURE TO BE REVIEWED BY A STRUCTURAL ENGINEER. REFER TO STRUCTURAL DWGS FOR ALL STRUCTURAL ITEMS.

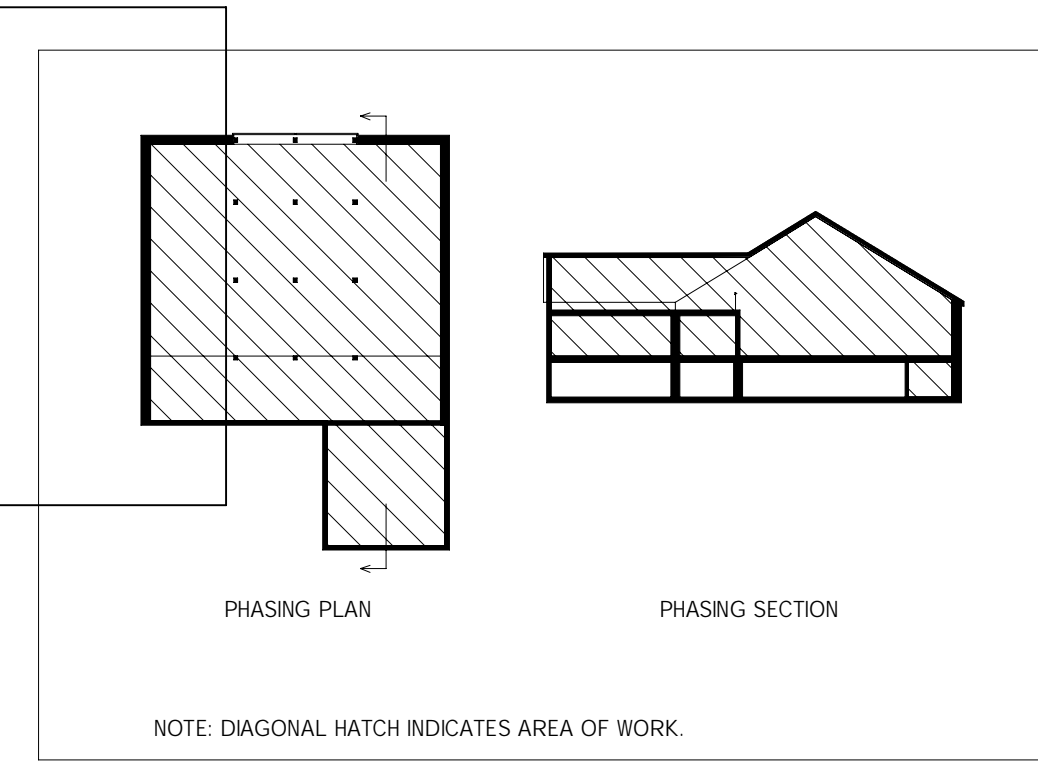

Phasing Legend
1: 500


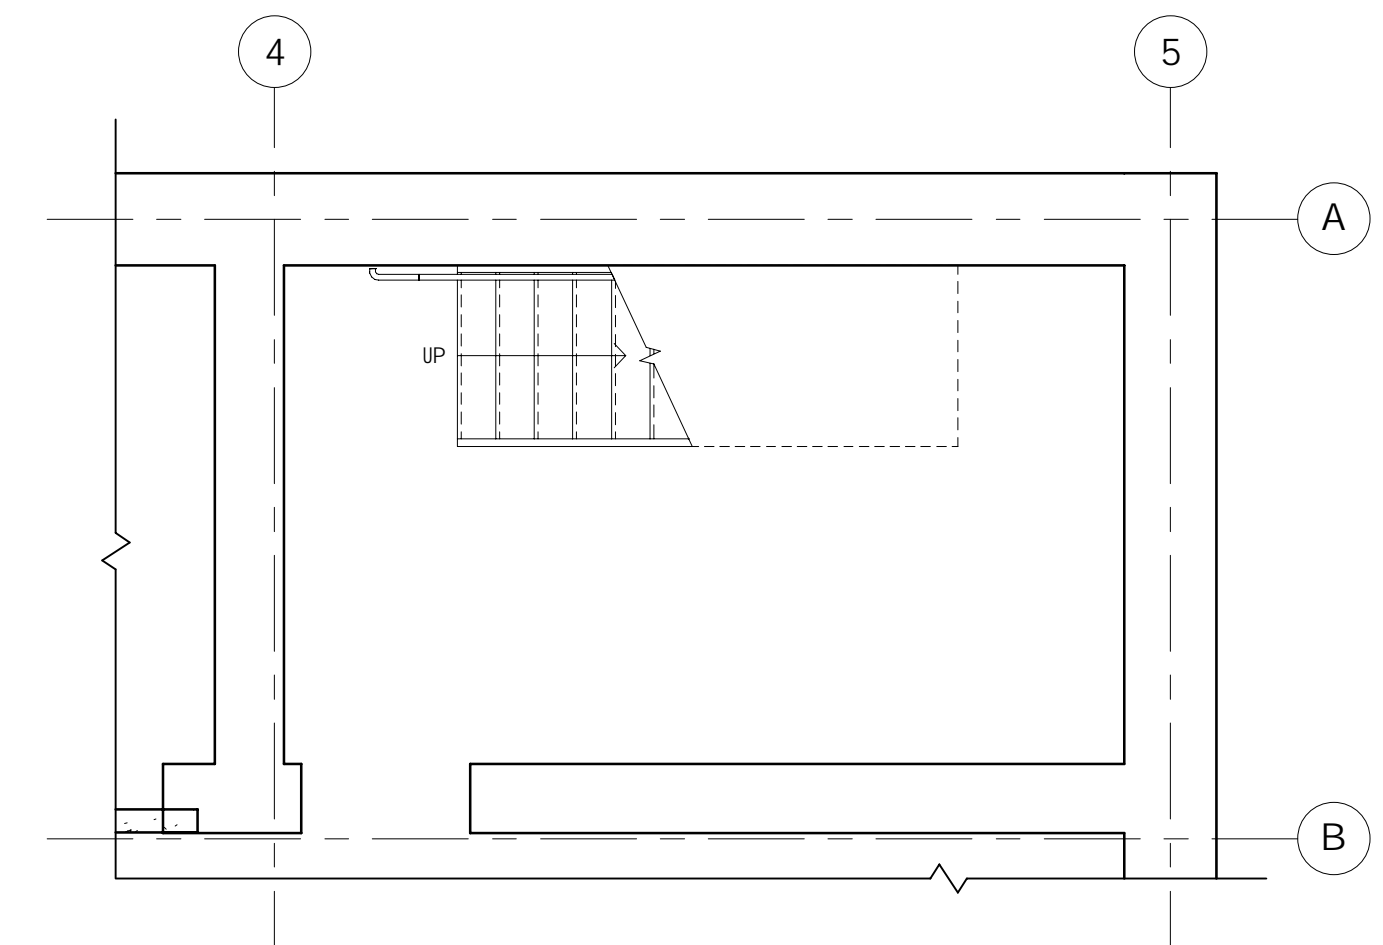


3 Lower Level
A2.1 1: 50

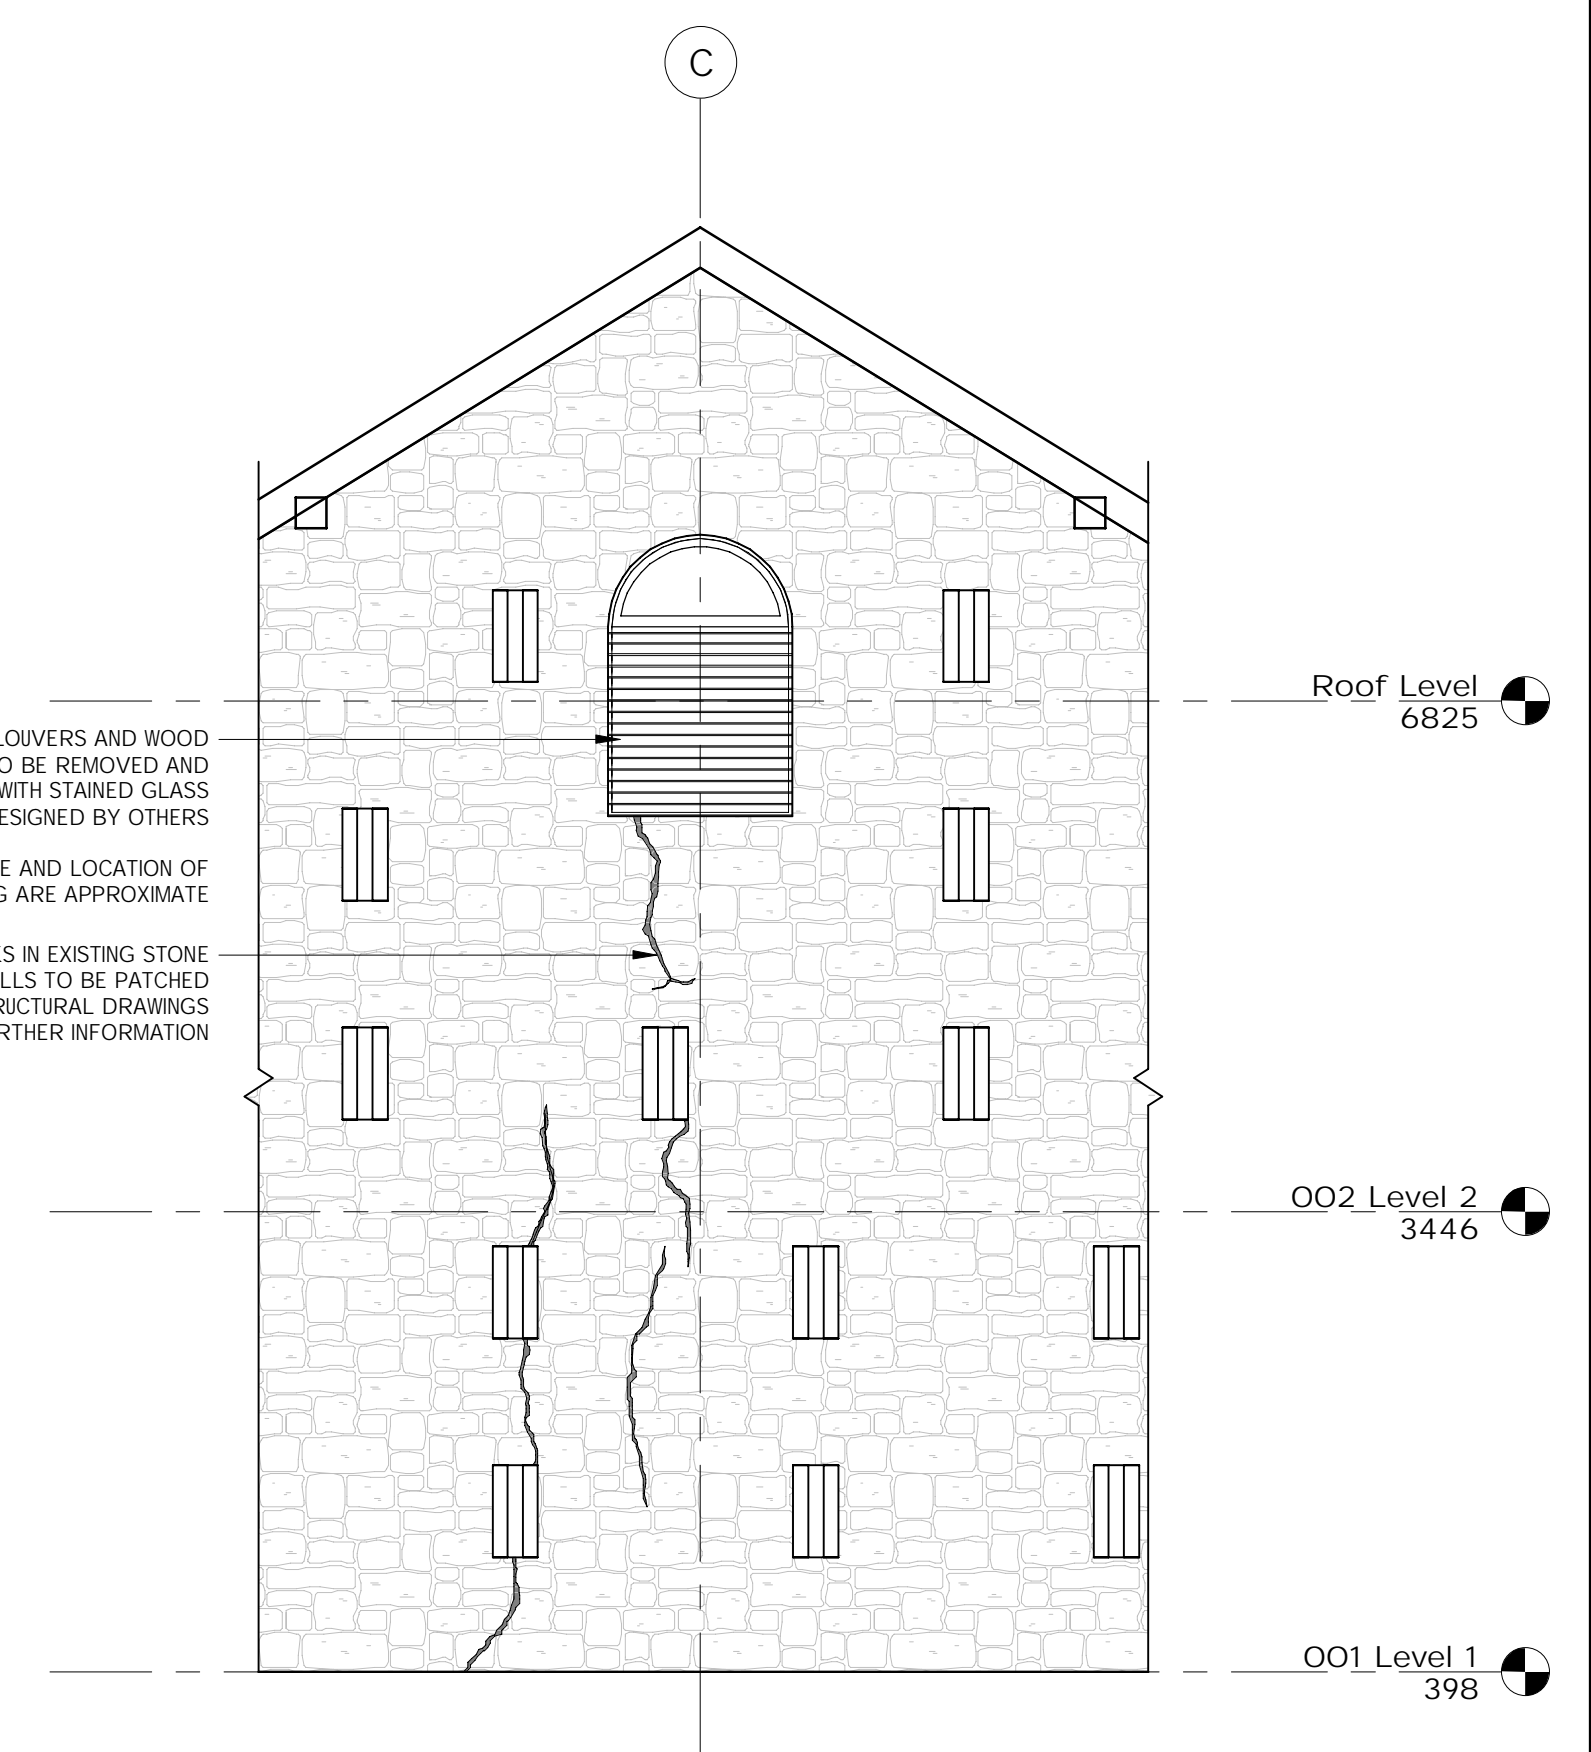

2 Interior Elevation of Existing Stone Wall
A2.1 1: 50

THE CONTRACTOR SHALL VERIFY ALL DIMENSIONS IN THE COURSE OF THE WORK AND REPORT ANY DISCREPANCIES TO THE ARCHITECT PRIOR TO THE COMMENCEMENT OF THE WORK. UNDER NO CIRCUMSTANCES SHALL THE CONTRACTOR PROCEED IN UNCERTAINTY.
ALL DRAWINGS AND SPECIFICATIONS PREPARED BY THE ARCHITECT OR HIS DELEGATED REPRESENTATIVES ARE TO BE REVIEWED BY THE ARCHITECT PRIOR TO BE RETURNED AT HIS REQUEST.
© COPYRIGHT 2022
DO NOT SCALE DRAWINGS.

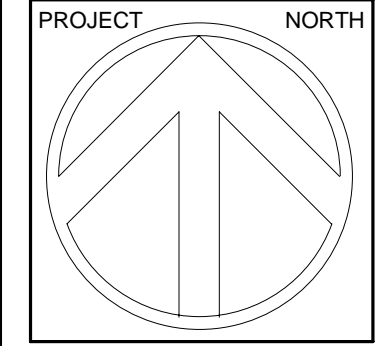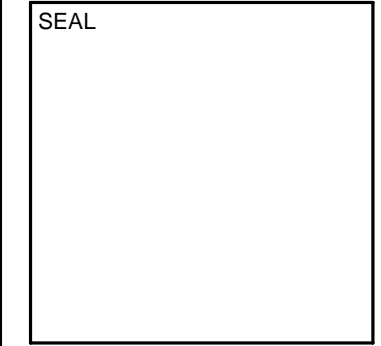


Middlebrook Barn
7450 Middlebrooke Rd. Elora
1st Floor Plan


STATUS	Repair Permit
PROJECT #	20037
CHKD	RT
DRAWN	NA
SCALE	As indicated
DATE DWN	20200723
ISSUED	20220414

REVISIONS	DATE
-----------	------


2022-10-19 10:50:09 AM

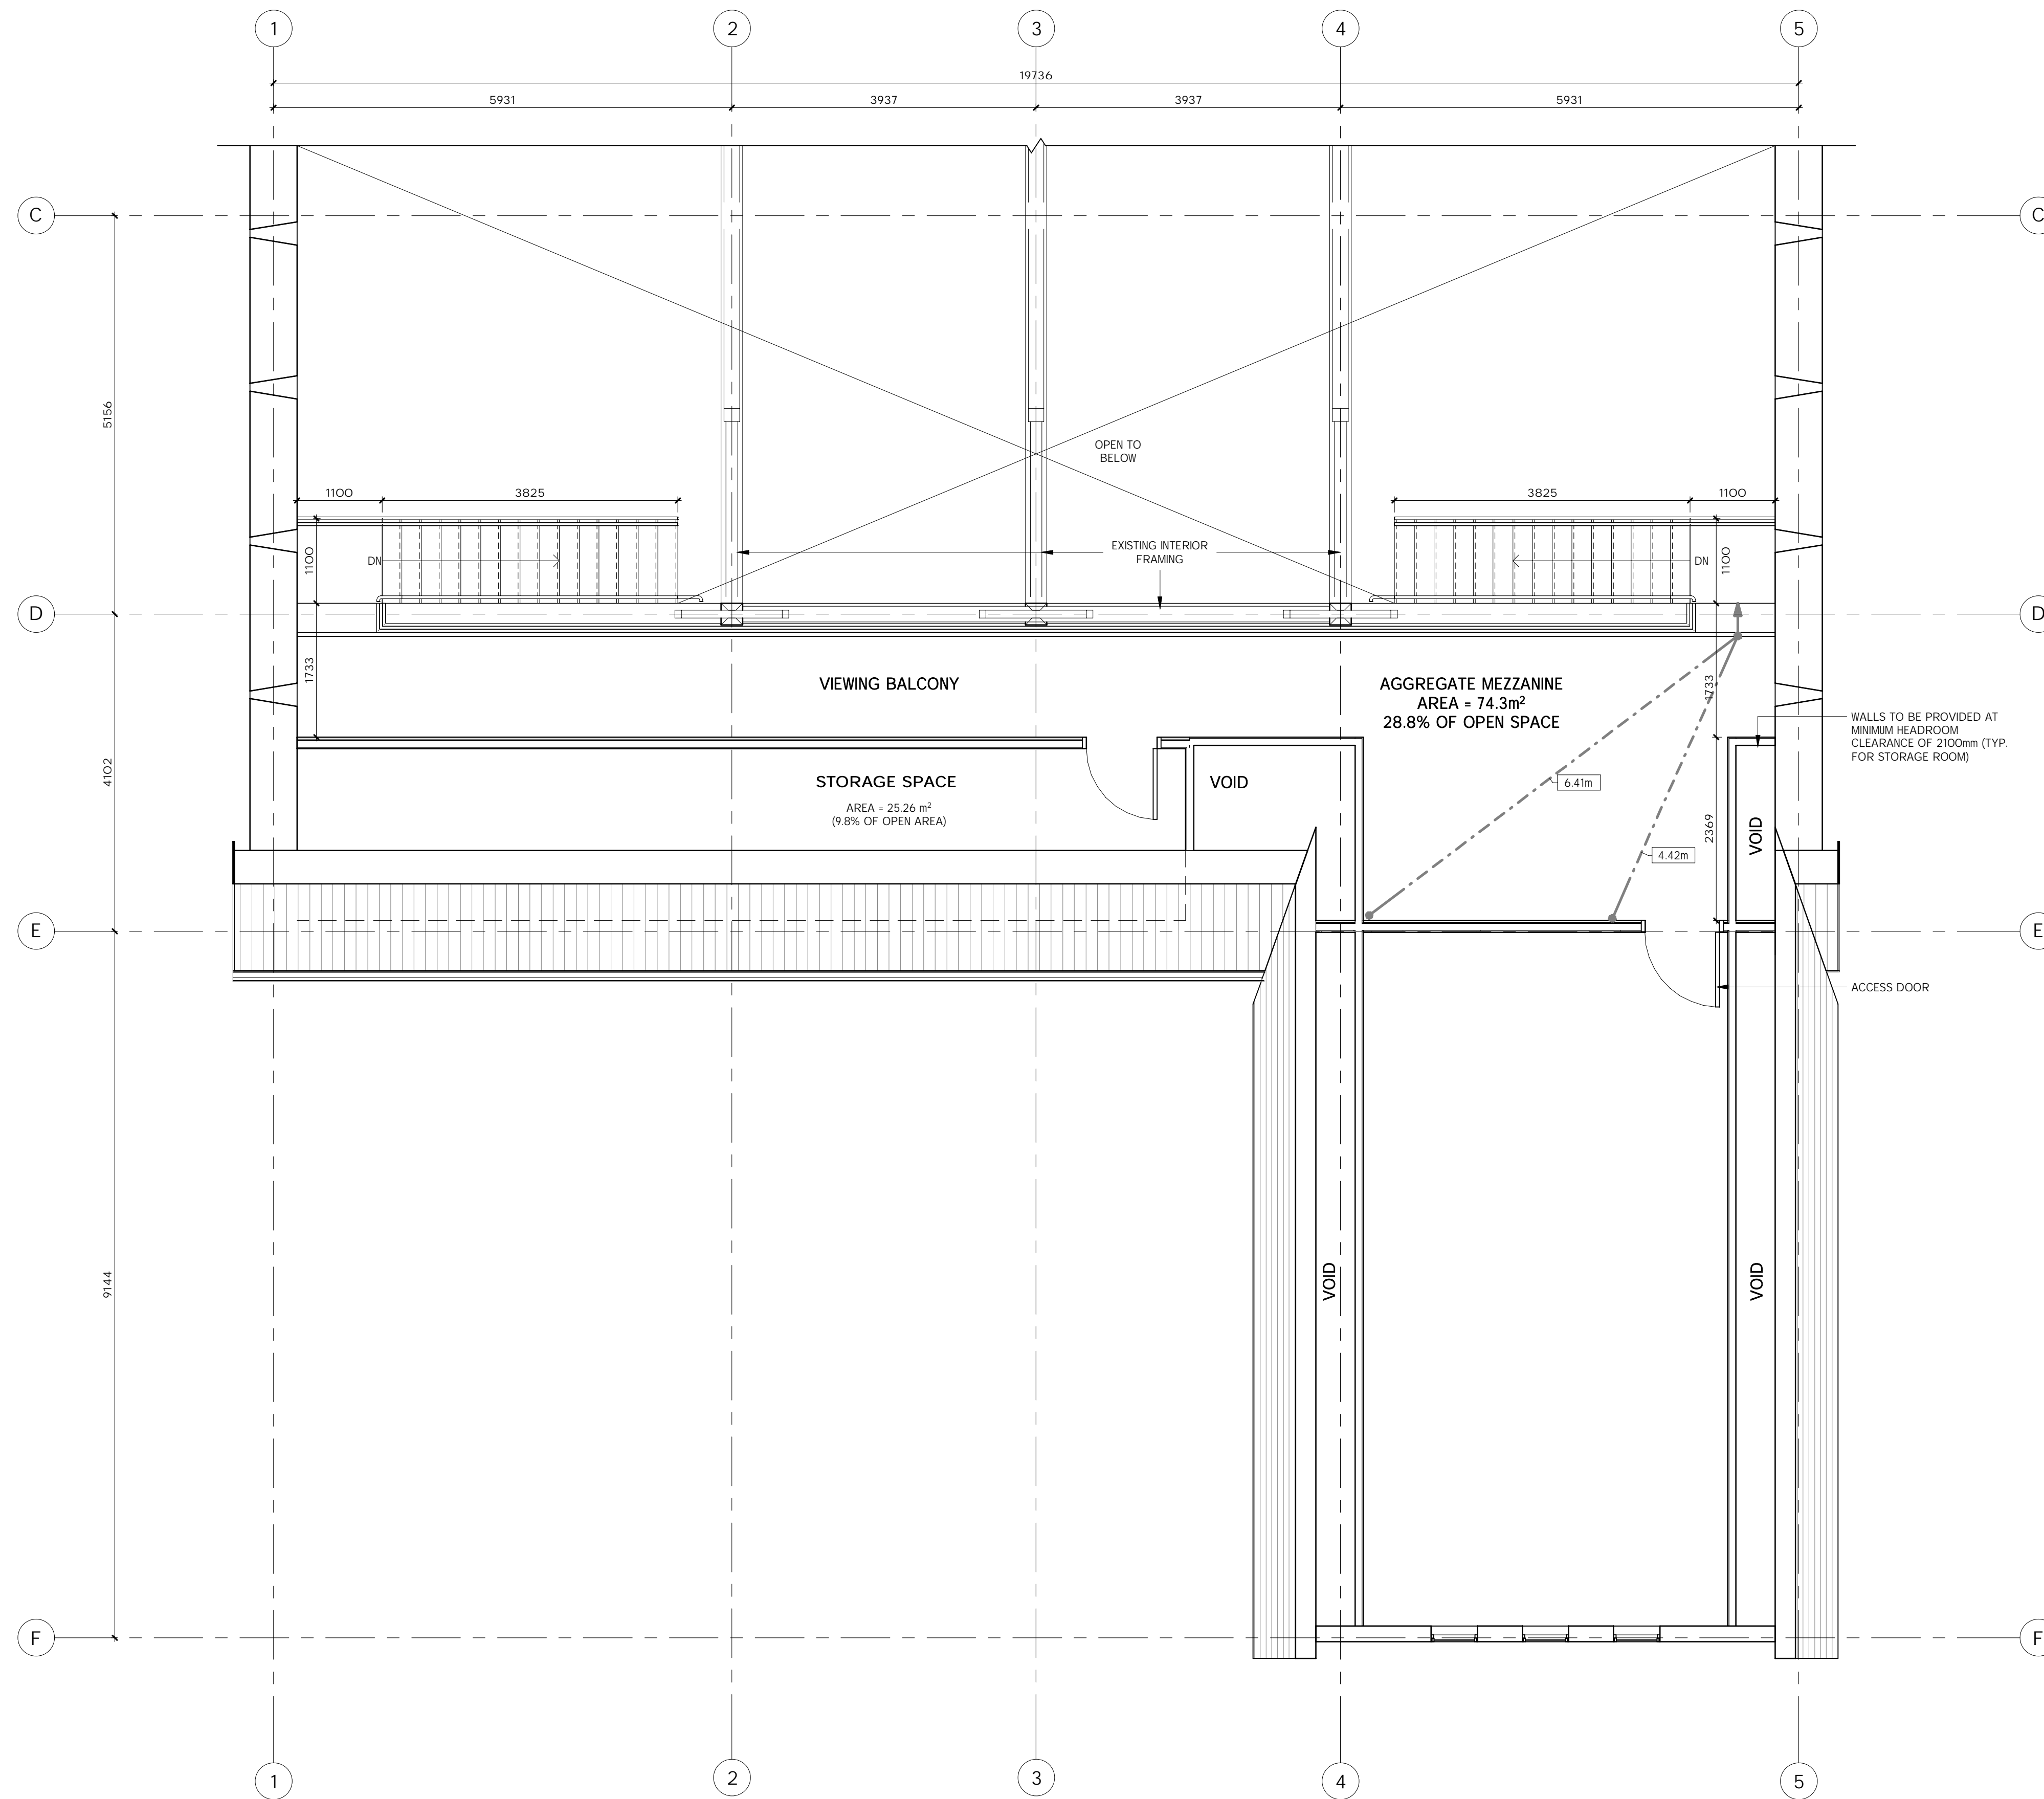


1 O02 Level 2
A2.2 1 : 50

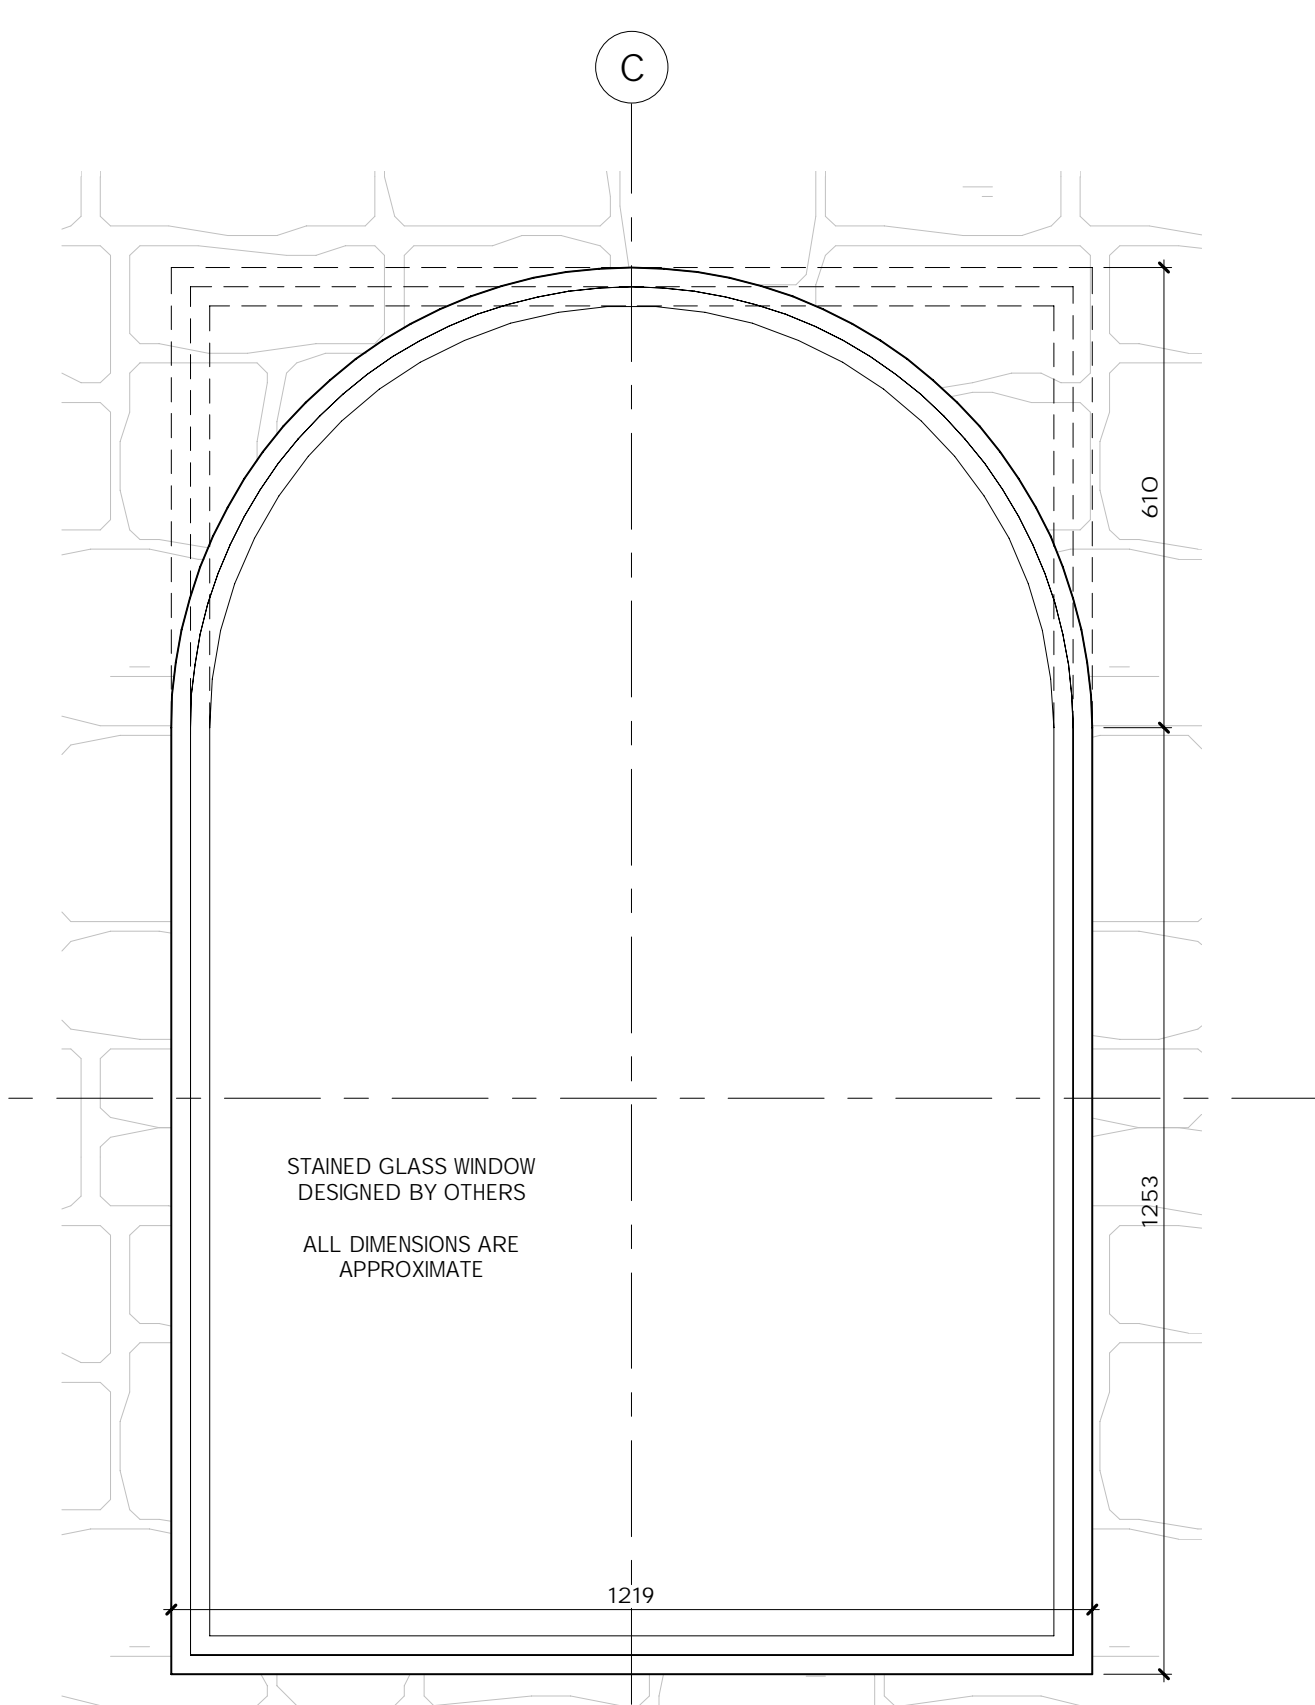

4 Stained Glass Window Detail
A2.2 1 : 10

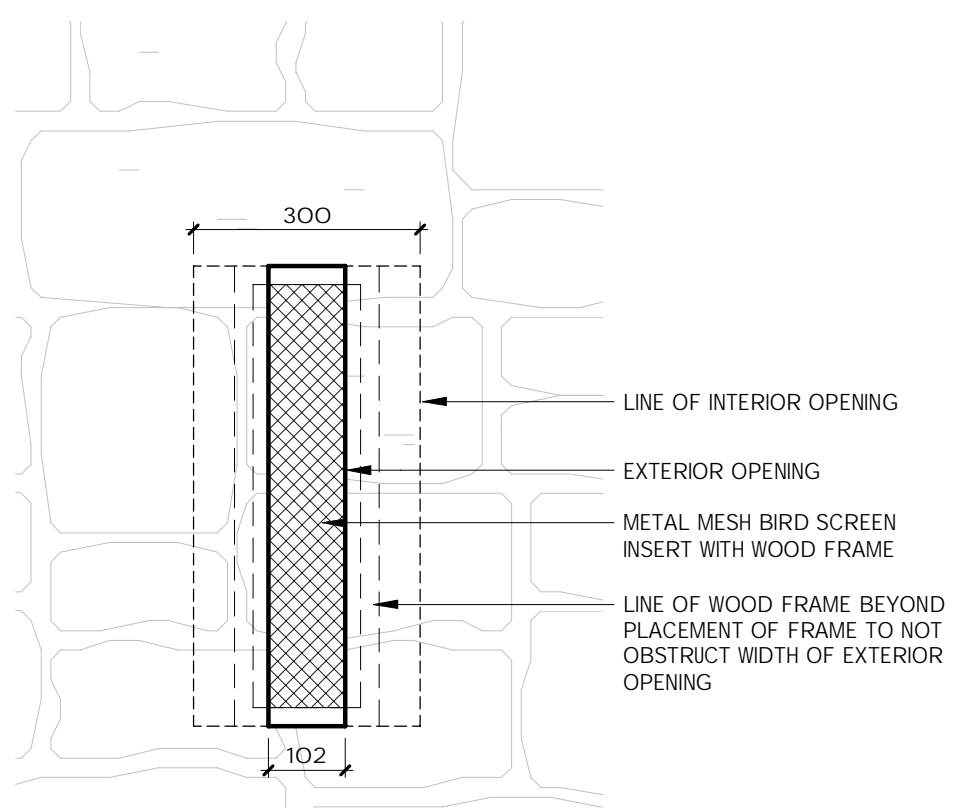

3 Tapered Window Elevation Detail
A2.2 1 : 10

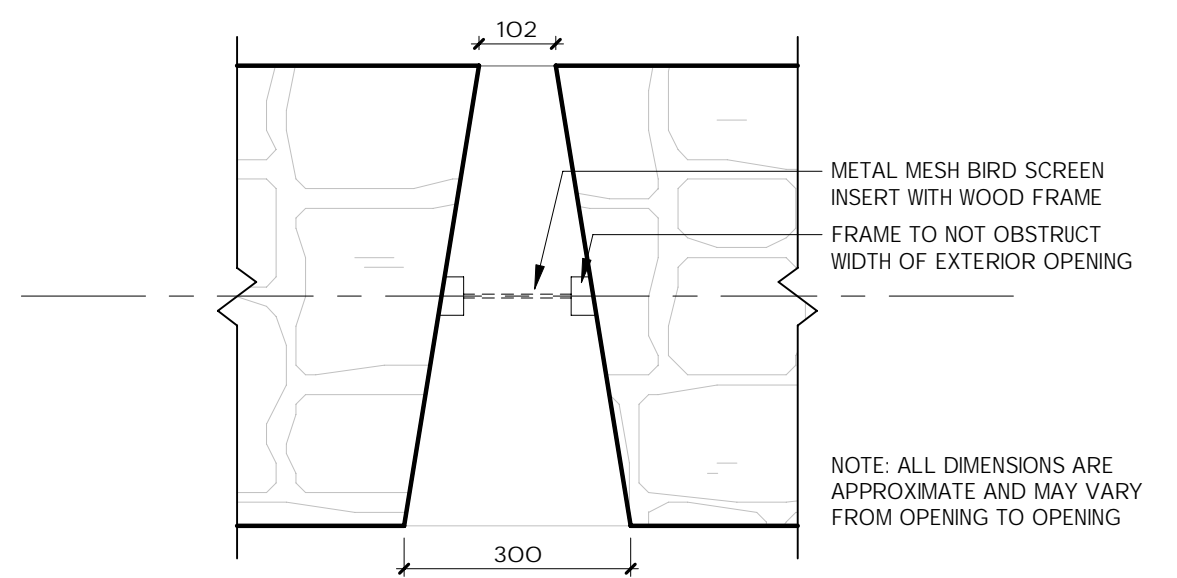

2 Tapered Window Plan Detail
A2.2 1 : 10

REVISIONS	DATE

THE CONTRACTOR SHALL VERIFY ALL DIMENSIONS IN THE COURSE OF CONSTRUCTION AND REPORT ANY DISCREPANCIES TO THE ARCHITECT PRIOR TO THE COMMENCEMENT OF THE WORK. UNDER NO CIRCUMSTANCES SHALL THE CONTRACTOR PROCEED IN UNCERTAINTY.

ALL DRAWINGS AND SPECIFICATIONS PREPARED BY THE ARCHITECT ARE TO BE USED AS A GUIDE ONLY. THE CONTRACTOR SHALL BE RESPONSIBLE FOR VERIFYING ALL DIMENSIONS AND ARE TO BE RETURNED AT HIS REQUEST.

DO NOT SCALE DRAWINGS.

SEAL

PROJECT NORTH

Middlebrook Barn
7450 Middlebrooke Rd. Elora
2nd Floor Plan

STATUS	Repair Permit
PROJECT #	20037
CHKD	Checker
DRAWN	Author
SCALE	As indicated
DATE DWN	20200723
ISSUED	20220414

Fryett Turner
ARCHITECTS INC

115 Metcalfe Street
Elora, Ontario N0B 1S0
www.fryettturner.ca

Tel: 519-846-2201
Fax: 519-846-0343