




2023-01-09 7:24:12 AM



1 Building Elevation West  
A4.0 1:100

2 Site and Building Elevation North  
A4.0 1:100

MATERIAL LEGEND	
	M1 STONE VENEER MANUFACTURER: ARRISGRAFT SERIES: CITADEL COLOUR: CHARCOAL
	M2 STONE SILL MANUFACTURER: ARRISGRAFT SERIES: GAMBROUSE SILLS COLOUR: WHITE ROCKED SIZE: 6" W x 3-1/8" H x 31-5/8" L
	M3 SIDING MANUFACTURER: HARDE BOARD SERIES: SELECT CEDARMILL COLOUR: CHISELED GREEN DIRECTION: VERTICAL 'B' & 'D' SIZE:
OTHER ELEMENTS	
WINDOWS & PATIO DOORS:	BLACK ALUMINUM
DOOR FRAMES:	BLACK METAL
ALUMINUM SOFFITS:	BLACK
FLASHINGS:	TO MATCH ADJACENT MATERIAL
CAP FLASHINGS:	BLACK
BALCONY GUARDS:	GLASS, BLACK PPG, ALUMINUM

NOTE: CONFIRM FINAL COLOUR SELECTIONS WITH OWNER.

THE CONTRACTOR SHALL VERIFY ALL DIMENSIONS IN THE COURSE OF CONSTRUCTION AND REPORT ANY DISCREPANCIES TO THE ARCHITECT PRIOR TO THE COMMENCEMENT OF THE WORK. UNDER NO CIRCUMSTANCES SHALL THE CONTRACTOR PROCEED IN UNCERTAINTY.  
ALL DIMENSIONS AND SPECIFICATIONS PREPARED BY THE ARCHITECT SHALL BE IN ACCORDANCE WITH THE REQUIREMENTS OF THIS SERVICE AND ARE TO BE RETURNED AT HIS REQUEST.  
© COPYRIGHT 2022

SEAL

PROJECT NORTH

19 Mill St.  
19 Mill St. East - Elora  
Building Elevations


STATUS: PRELIMINARY  
PROJECT #: 20046  
CHKD: Checker  
DRAWN: Author  
SCALE: As Indicated  
DATE DWN: 20230723  
ISSUED: 20221125

REVISIONS DATE

**Fryett Turner**  
ARCHITECTS INC  
115 Metcalfe Street  
Elora, Ontario N0B 1S0  
Tel: 519-846-2201  
Fax: 519-846-0343  
www.fryettturner.ca

A4.0

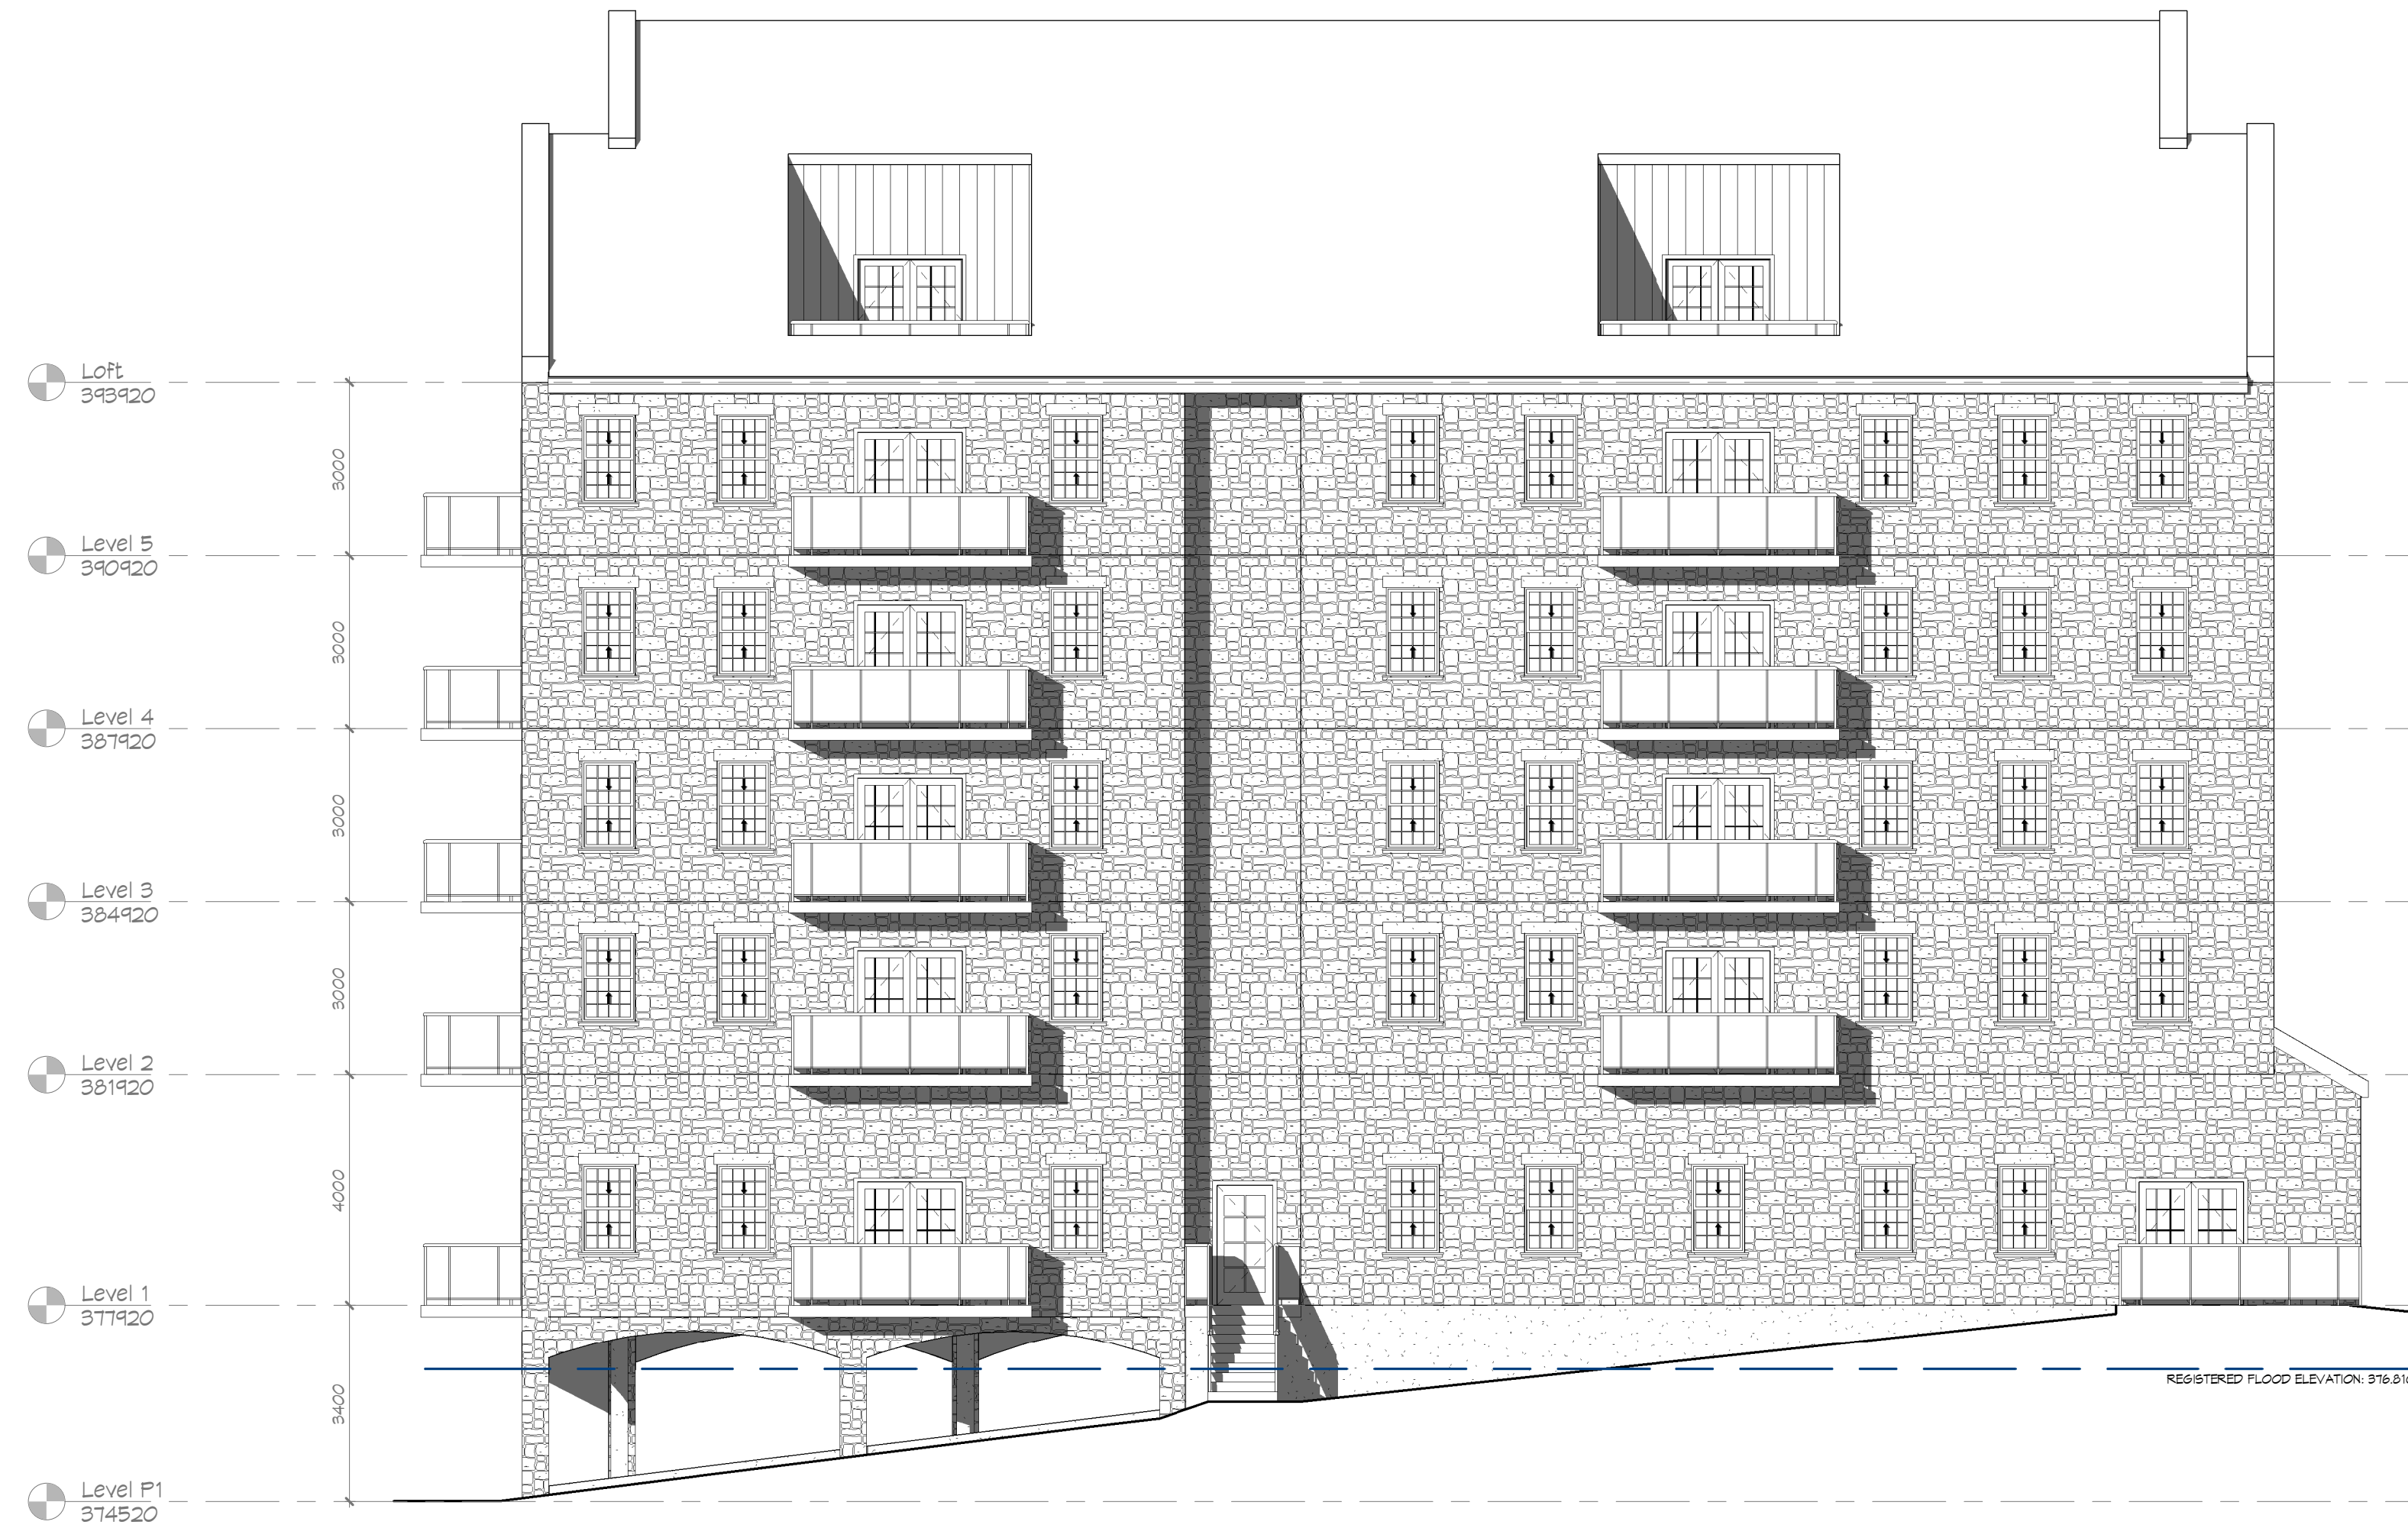


2023-01-09 7:24:16 AM



1 Building Elevation East  
A4.1 1 : 100



2 Building Elevation South  
A4.1 1 : 100

MATERIAL LEGEND	
	M1 STONE VENEER MANUFACTURER: ARRISGRAFT SERIES: CITADEL COLOUR: CHARCOAL
	M2 STONE SILL MANUFACTURER: ARRISGRAFT SERIES: GAMBROUSE SILLS COLOUR: WHITE ROCKED SIZE: 6" W x 3-1/8" H x 31-5/8" L
	M3 SIDING MANUFACTURER: HARDE BOARD SERIES: SELECT CEDARMILL COLOUR: CHISELED GREEN DIRECTION: VERTICAL 'D' & 'E' SIZE:
OTHER ELEMENTS	
WINDOWS & PATIO DOORS:	BLACK ALUMINUM
DOOR FRAMES:	BLACK METAL
ALUMINUM SOFFITS:	BLACK
FLASHINGS:	TO MATCH ADJACENT MATERIAL
CAP FLASHINGS:	BLACK
BALCONY GUARDS:	GLASS, BLACK PPG, ALUMINUM

NOTE: CONFIRM FINAL COLOUR SELECTIONS WITH OWNER.

THE CONTRACTOR SHALL VERIFY ALL DIMENSIONS IN THE COURSE OF CONSTRUCTION AND REPORT TO THE ARCHITECT PRIOR TO THE COMMENCEMENT OF THE WORK. UNDER NO CIRCUMSTANCES SHALL THE CONTRACTOR PROCEED IN UNCERTAINTY.

ALL DRAWINGS AND SPECIFICATIONS PREPARED BY THE ARCHITECT SHALL BE THE PROPERTY OF THE ARCHITECT AND ARE TO BE RETURNED AT HIS REQUEST. © COPYRIGHT

SEAL

PROJECT NORTH

19 Mill St.  
19 Mill St. East - Elora  
Building Elevations

STATUS	PRELIMINARY
PROJECT #	20046
CHKD	Checker
DRAWN	Author
SCALE	As Indicated
DATE DWN	07/15/22
ISSUED	20221128

REVISIONS DATE

A4.1



2 View From South  
A4.2



3 View from East Mill St Looking East  
A4.2



1 View from East Mill St looking South  
A4.2

2023-01-09 7:24:58 AM

STATUS	PRELIMINARY
PROJECT #	20046
CHKD	Checker
DRAWN	AJL/TOP
SCALE	
DATE DWN	06/02/23
ISSUED	20221126

19 Mill St.  
19 Mill St. East - Elora  
Building Perspectives

PROJECT	NORTH

SEAL


THE CONTRACTOR SHALL VERIFY ALL DIMENSIONS IN THE COURSE OF CONSTRUCTION AND REPORT TO THE ARCHITECT PRIOR TO THE COMMENCEMENT OF THE WORK. UNDER NO CIRCUMSTANCES SHALL THE CONTRACTOR PROCEED IN UNCERTAINTY.  
ALL DIMENSIONS AND SPECIFICATIONS PREPARED BY THE ARCHITECT ARE TO BE RETURNED AT HIS REQUEST.  
DO NOT SCALE DRAWINGS.  
© COPYRIGHT

**Fryett Turner**  
ARCHITECTS INC  
115 Metcalfe Street  
Elora, Ontario N0B 1S0  
www.ftarchitects.ca


Tel: 519-846-2201  
Fax: 519-846-0343

A4.2


REVISIONS \_\_\_\_\_ DATE \_\_\_\_\_

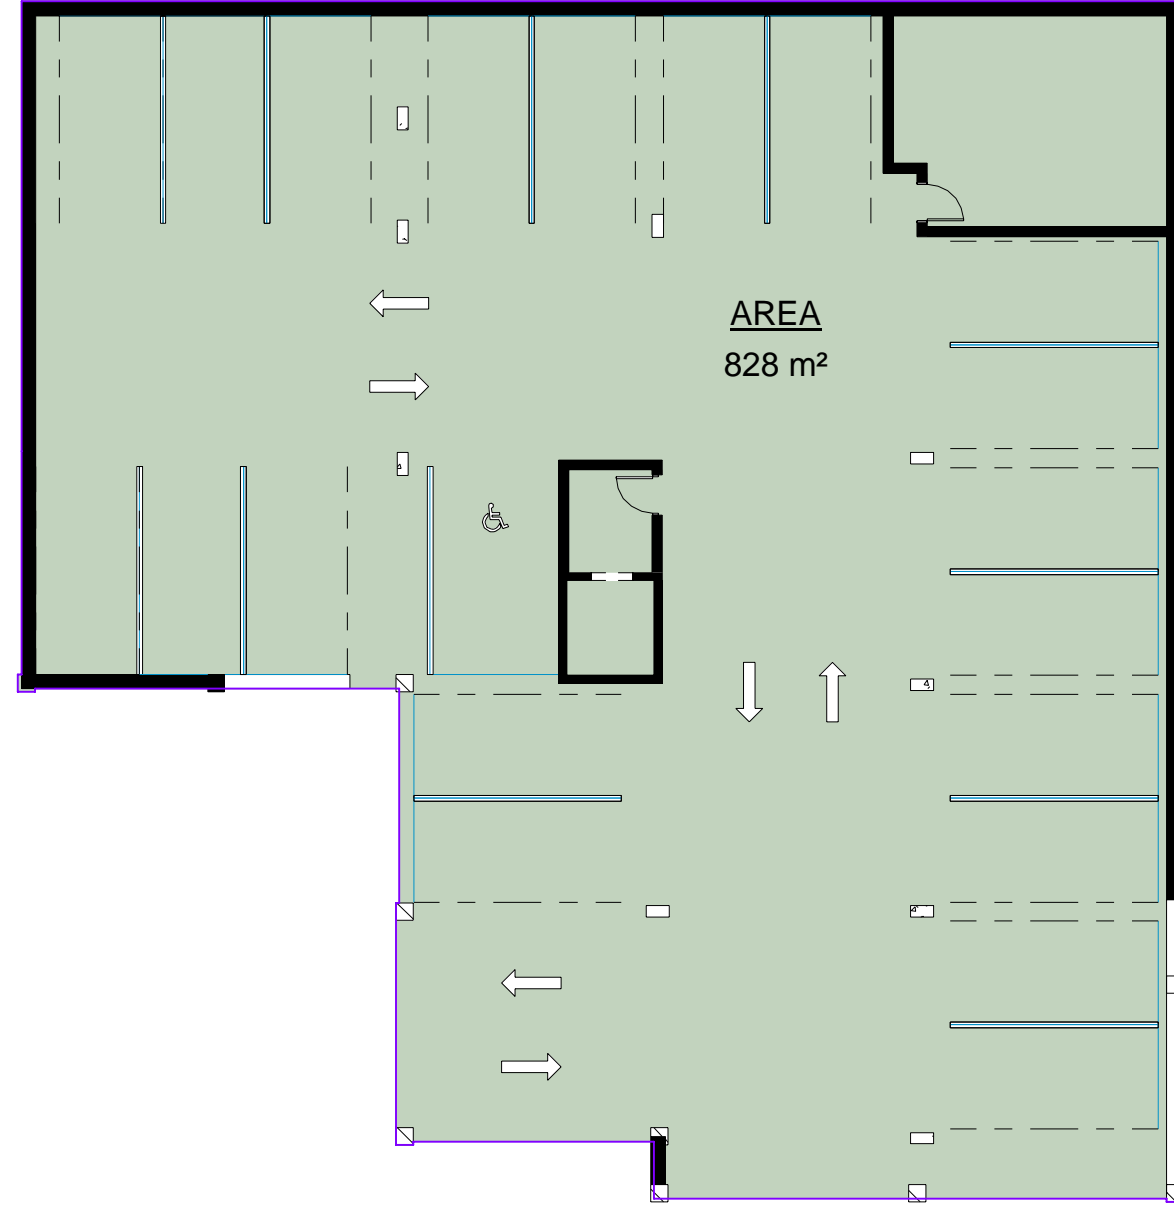


1 Level P1  
A1.2 1 : 200

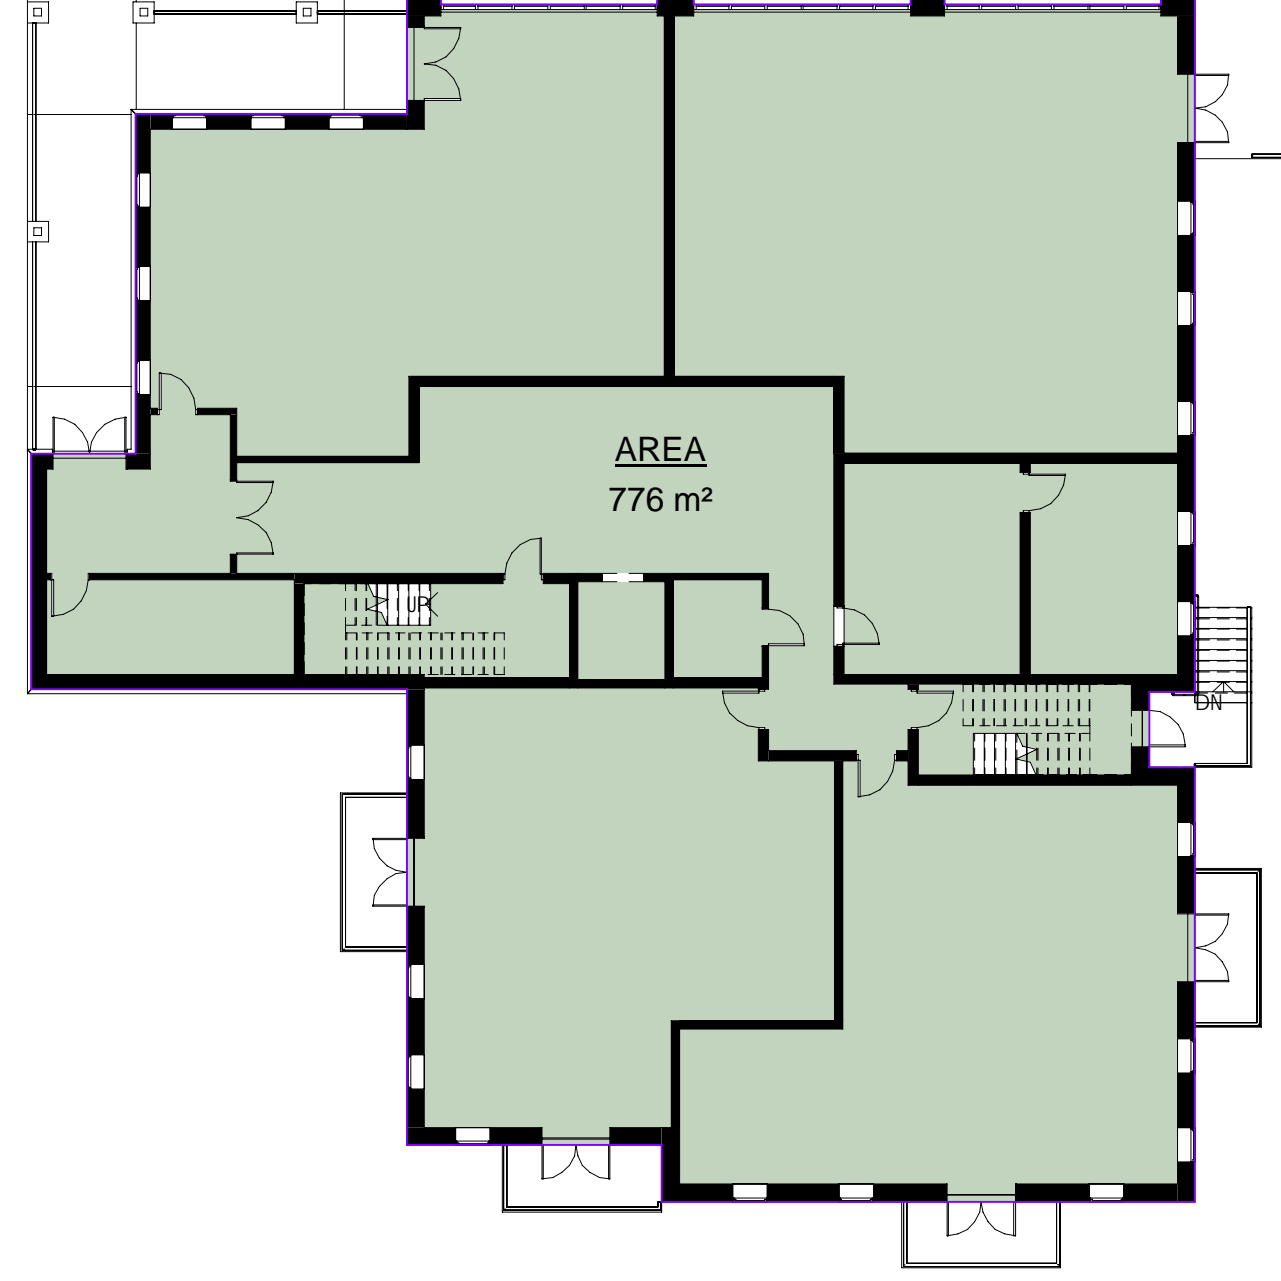


2 Level 1  
A1.2 1 : 200

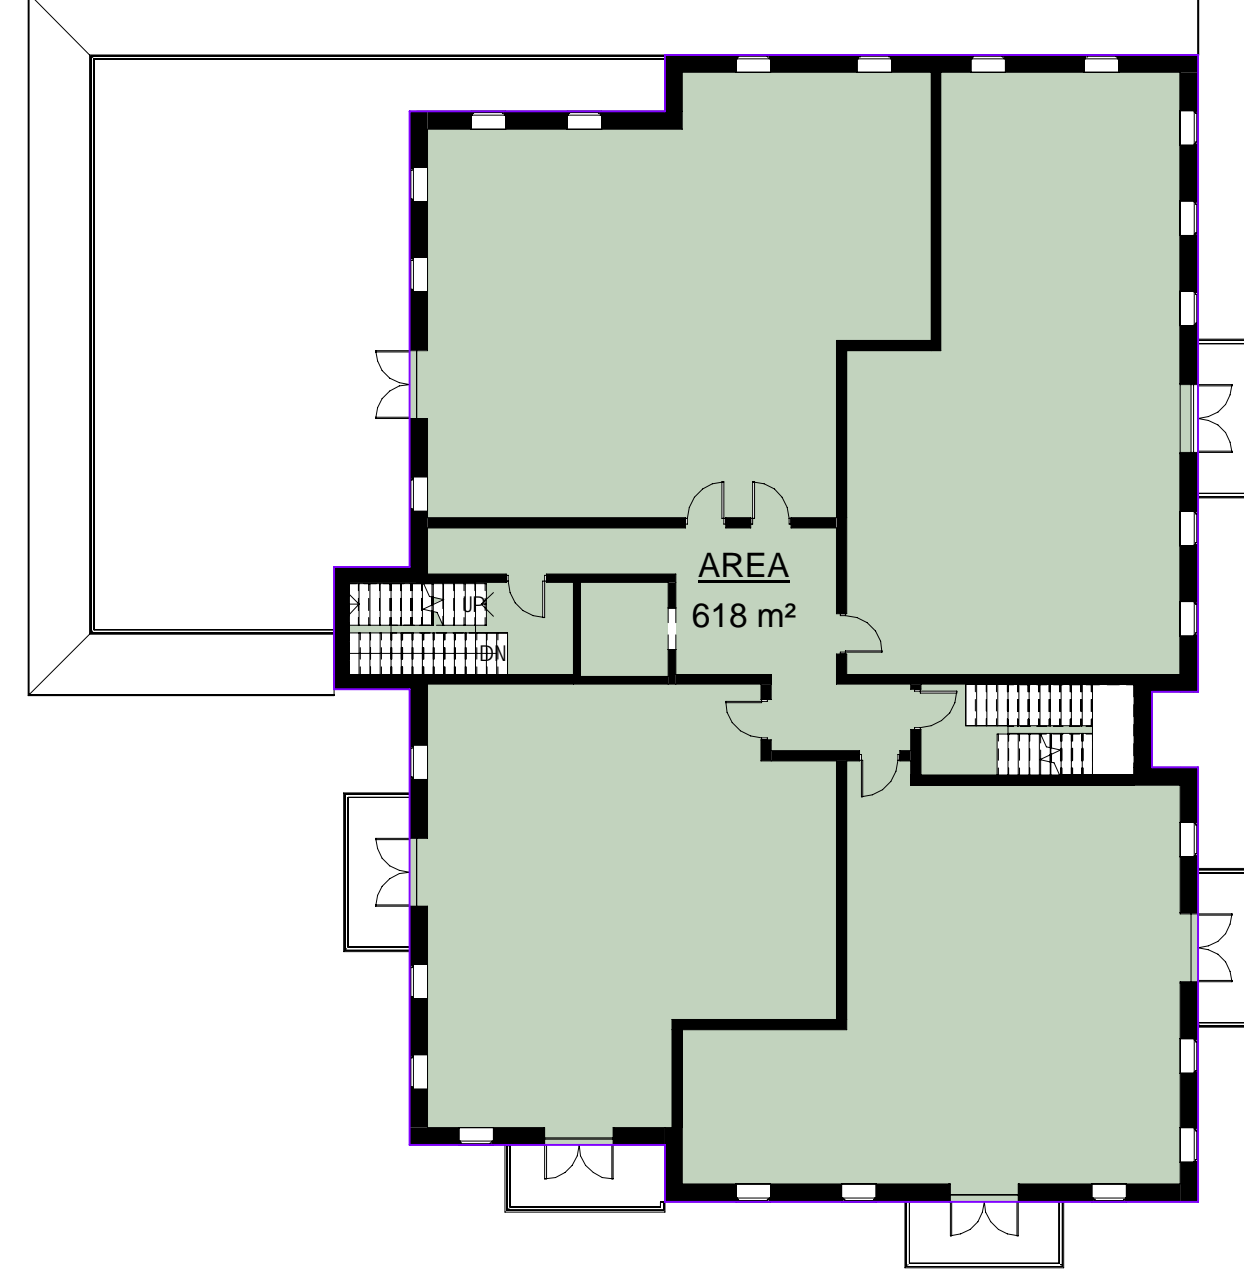


3 Level 2  
A1.2 1 : 200

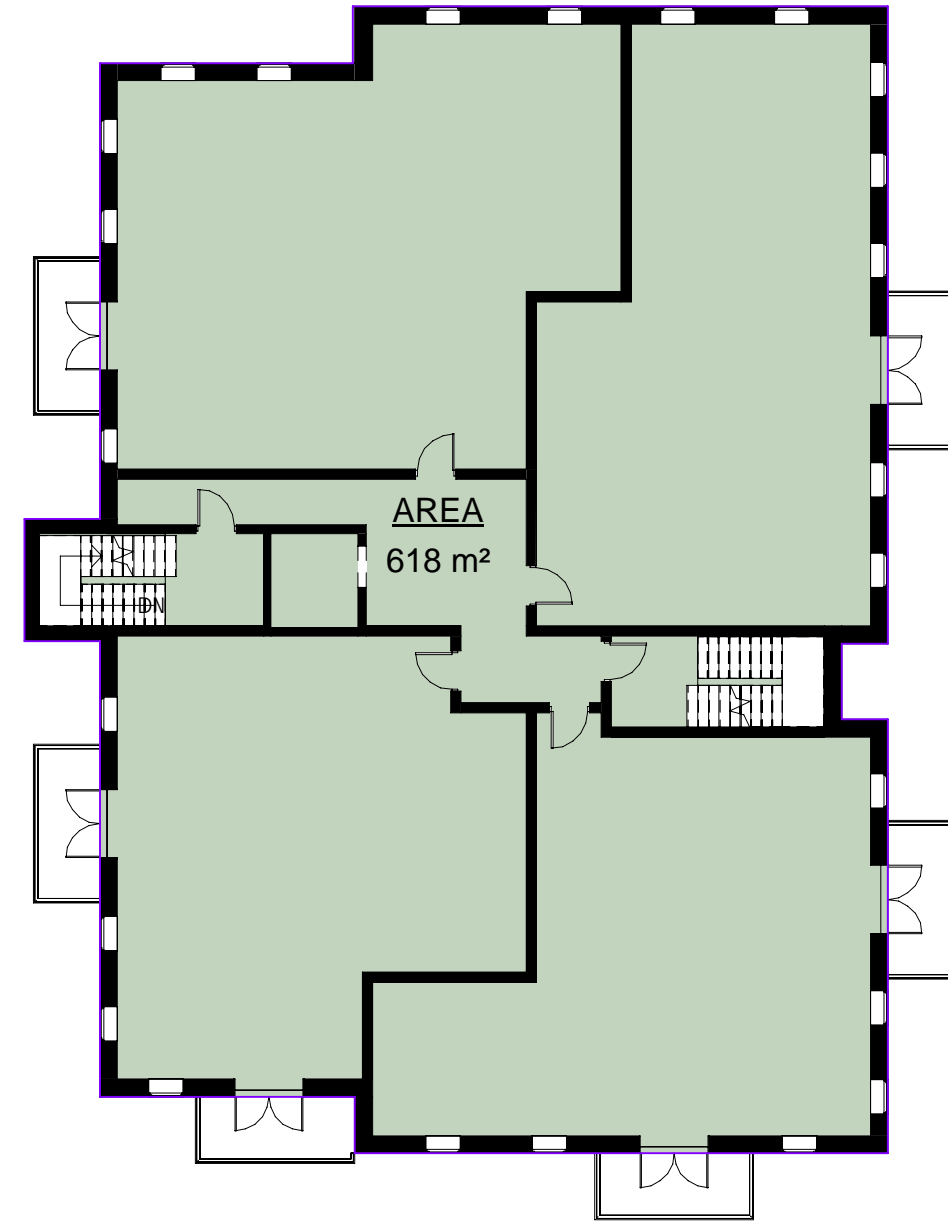


4 Level 3  
A1.2 1 : 200

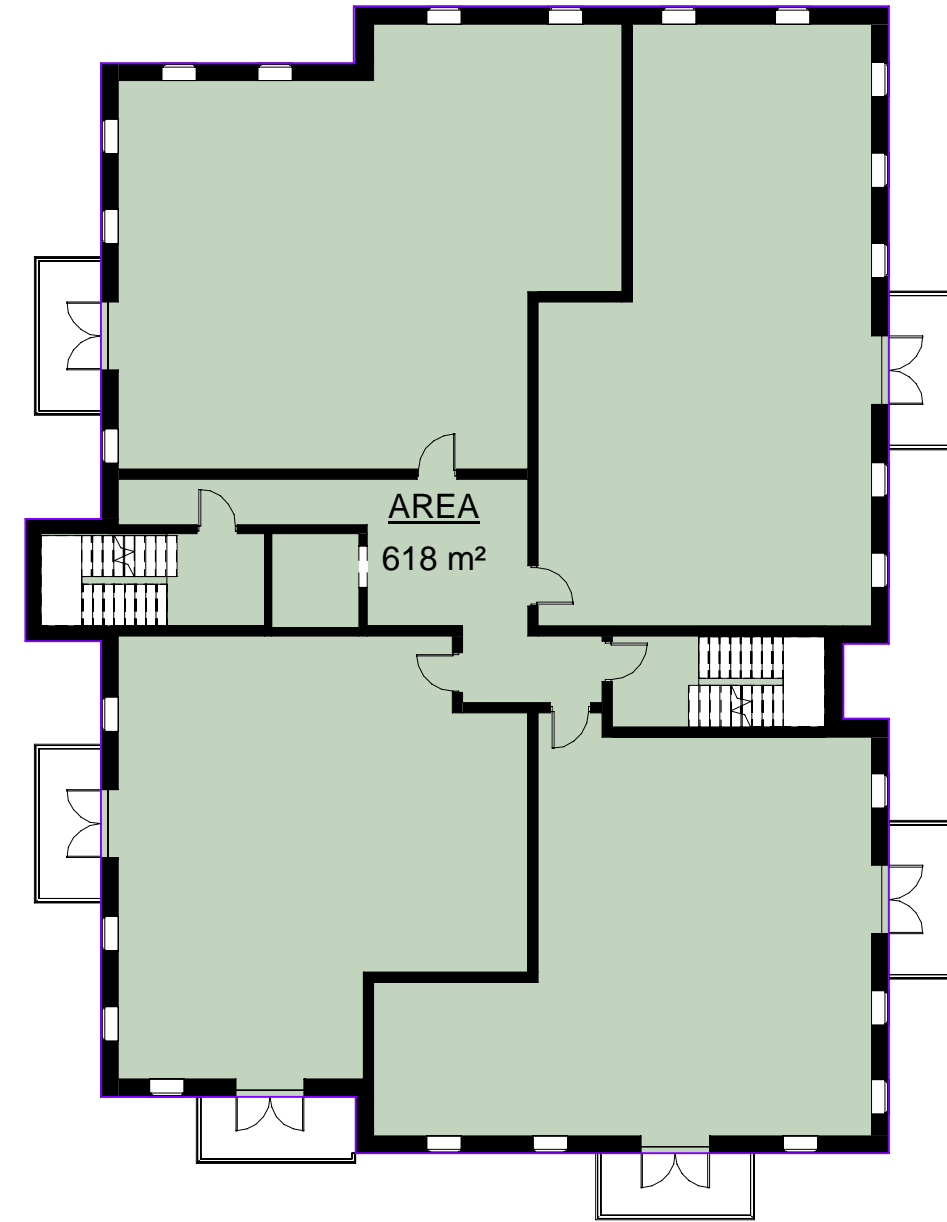

5 Level 4  
A1.2 1 : 200

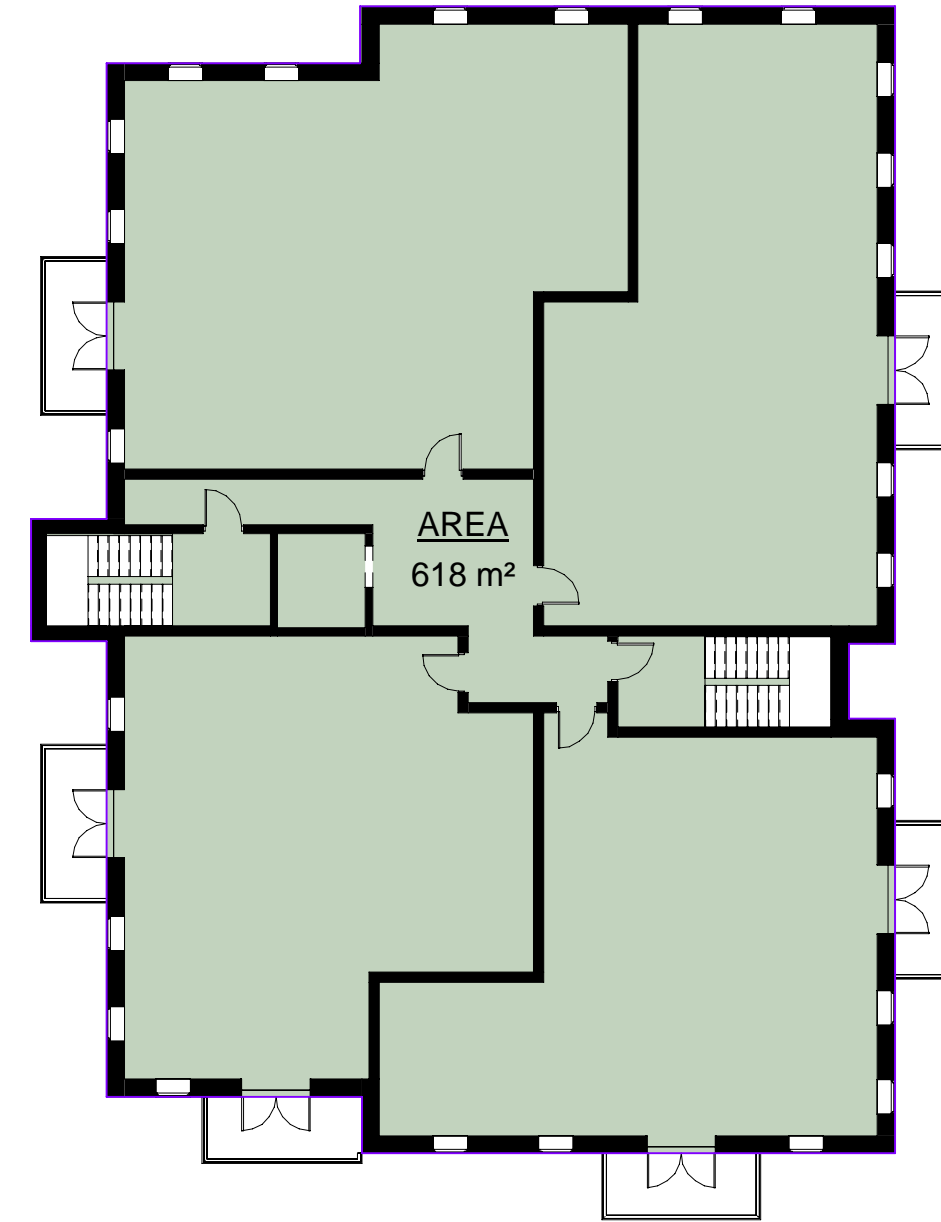

6 Level 5  
A1.2 1 : 200

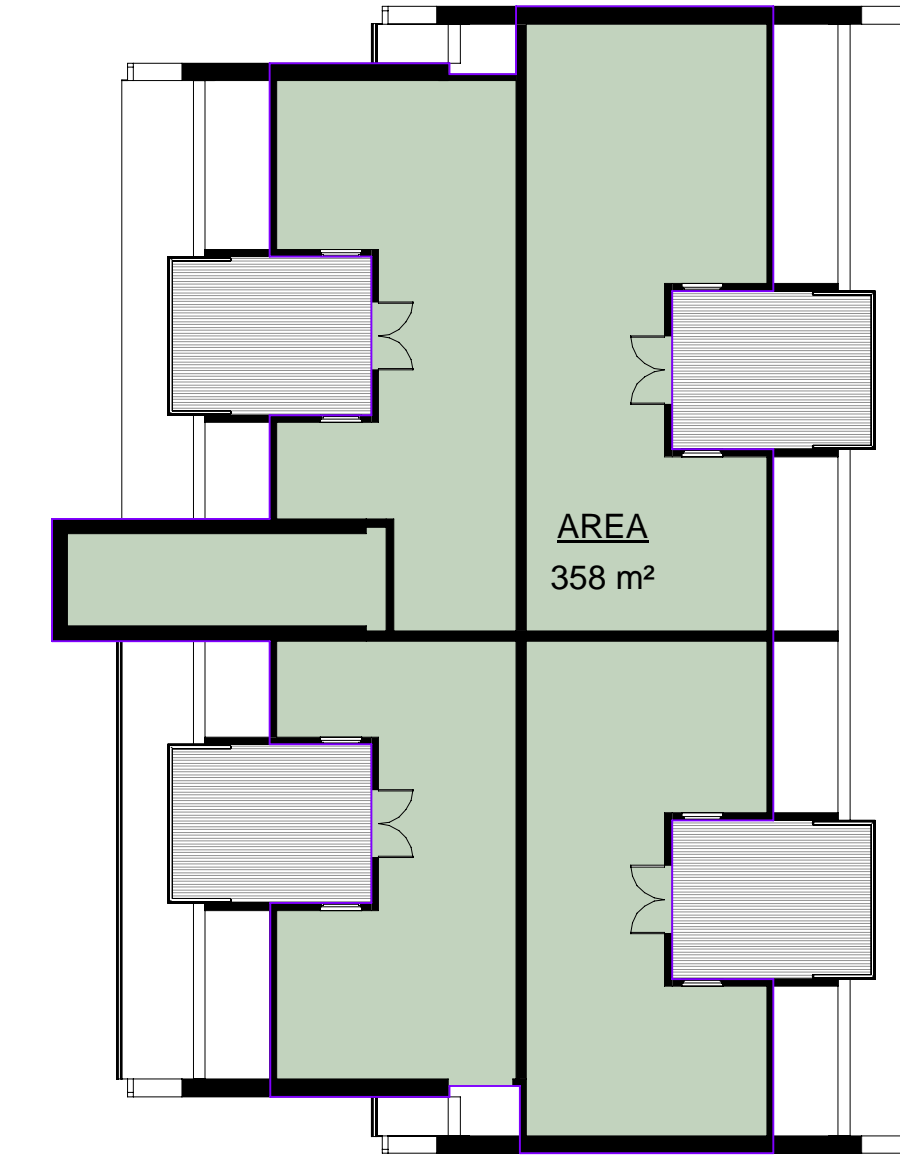

7 Loft  
A1.2 1 : 200

Area Schedule (Gross Building)					
Floor	Name	Area	Area SF	Level	Area Total
0	AREA	828 m <sup>2</sup>	8914 ft <sup>2</sup>	Level P1	828 m <sup>2</sup>
1	AREA	776 m <sup>2</sup>	8355 ft <sup>2</sup>	Level 1	776 m <sup>2</sup>
2	AREA	618 m <sup>2</sup>	6647 ft <sup>2</sup>	Level 2	618 m <sup>2</sup>
3	AREA	618 m <sup>2</sup>	6648 ft <sup>2</sup>	Level 3	618 m <sup>2</sup>
4	AREA	618 m <sup>2</sup>	6648 ft <sup>2</sup>	Level 4	618 m <sup>2</sup>
5	AREA	618 m <sup>2</sup>	6648 ft <sup>2</sup>	Level 5	618 m <sup>2</sup>
6	AREA	358 m <sup>2</sup>	3850 ft <sup>2</sup>	Loft	358 m <sup>2</sup>
Grand total					4433 m <sup>2</sup>

THE CONTRACTOR SHALL VERIFY ALL DIMENSIONS IN THE COURSE OF CONSTRUCTION AND SHALL BE RESPONSIBLE FOR THE ACCURACY OF THE WORK UNDER NO CIRCUMSTANCES SHALL THE CONTRACTOR PROCEED IN UNCERTAINTY.  
ALL DRAWINGS AND SPECIFICATIONS PREPARED BY THE ARCHITECT ARE TO BE RETURNED AT HIS REQUEST. © COPYRIGHT

SEAL

PROJECT NORTH

STATUS PRELIMINARY  
PROJECT # 20046  
CHKD Checker  
DRAWN Author  
SCALE 1 : 200  
DATE DWN 07/18/22  
ISSUED 20230127

19 Mill St.  
19 Mill St. East - Elora  
Area Plans and Schedules

**Fryett Turner**  
ARCHITECTS INC  
115 Metcalfe Street  
Elora, Ontario N0B 1S0  
Tel: 519-846-2201  
Fax: 519-846-0343  
www.fryettturner.ca

2023-02-09 4:55:16 PM

REVISIONS DATE

A1.2