


DEVELOPMENT CONCEPT

450 Forfar Street E, Fergus

Site Area 6132.2 m² (6,600.4 ft²)
Units 2

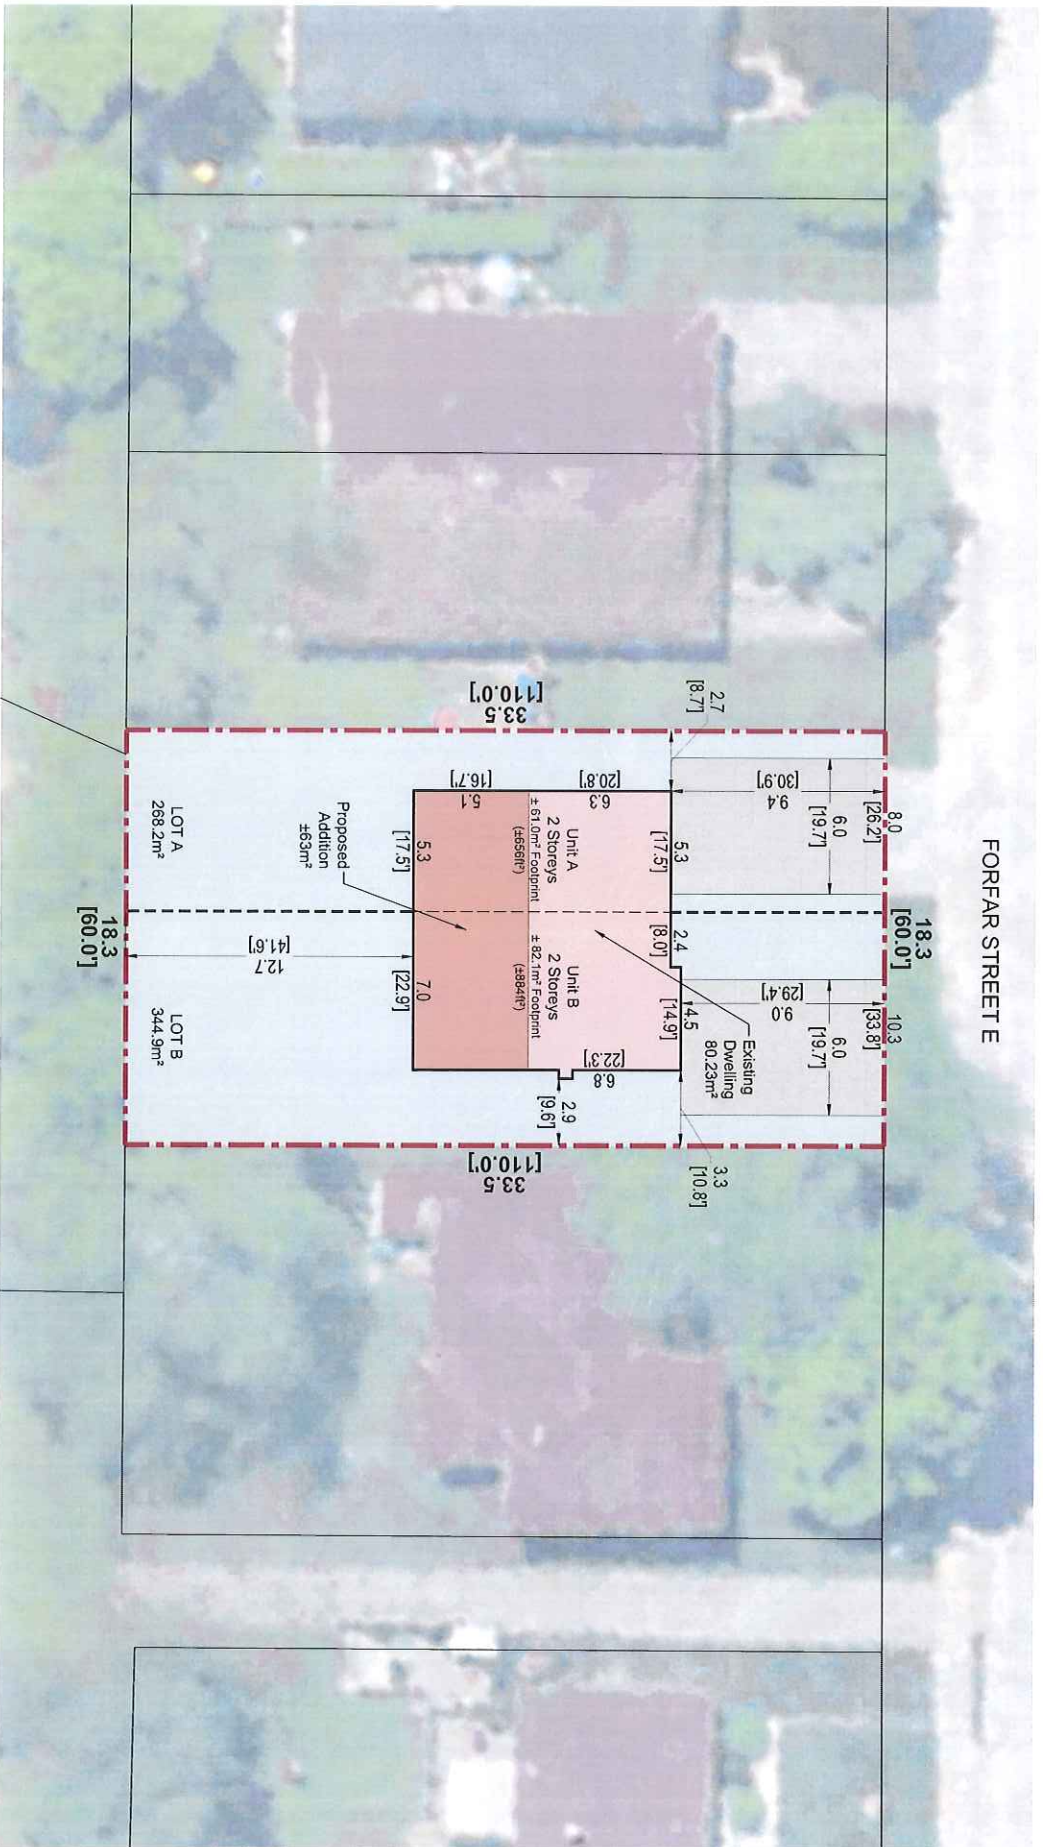

NOTE: This concept is considered as a preliminary representation and does not constitute an offer of any real estate development. The number of units, floor area and parking supply are approximate and subject to more detailed design as well as municipal planning approval.

Scale: 1:1,100 | December 18, 2019 | Project No.: 19270 | Drawn By: RT

